

BARRY ROCKWELL SURVEYING


Surveying Mapping Consulting

358 A

CHIEF: BUECHE
 INSTR: _____
 CHN: LATZA
 CHN: _____

JOB DESCRIPTION AND LOCATION MONUMENT TIES
JUNIPER STREET & GRAND AVENUE

SHEET NO. 6 OF 2 SHEETS
 DATE: 9-18-90
 JOB NO. 90007

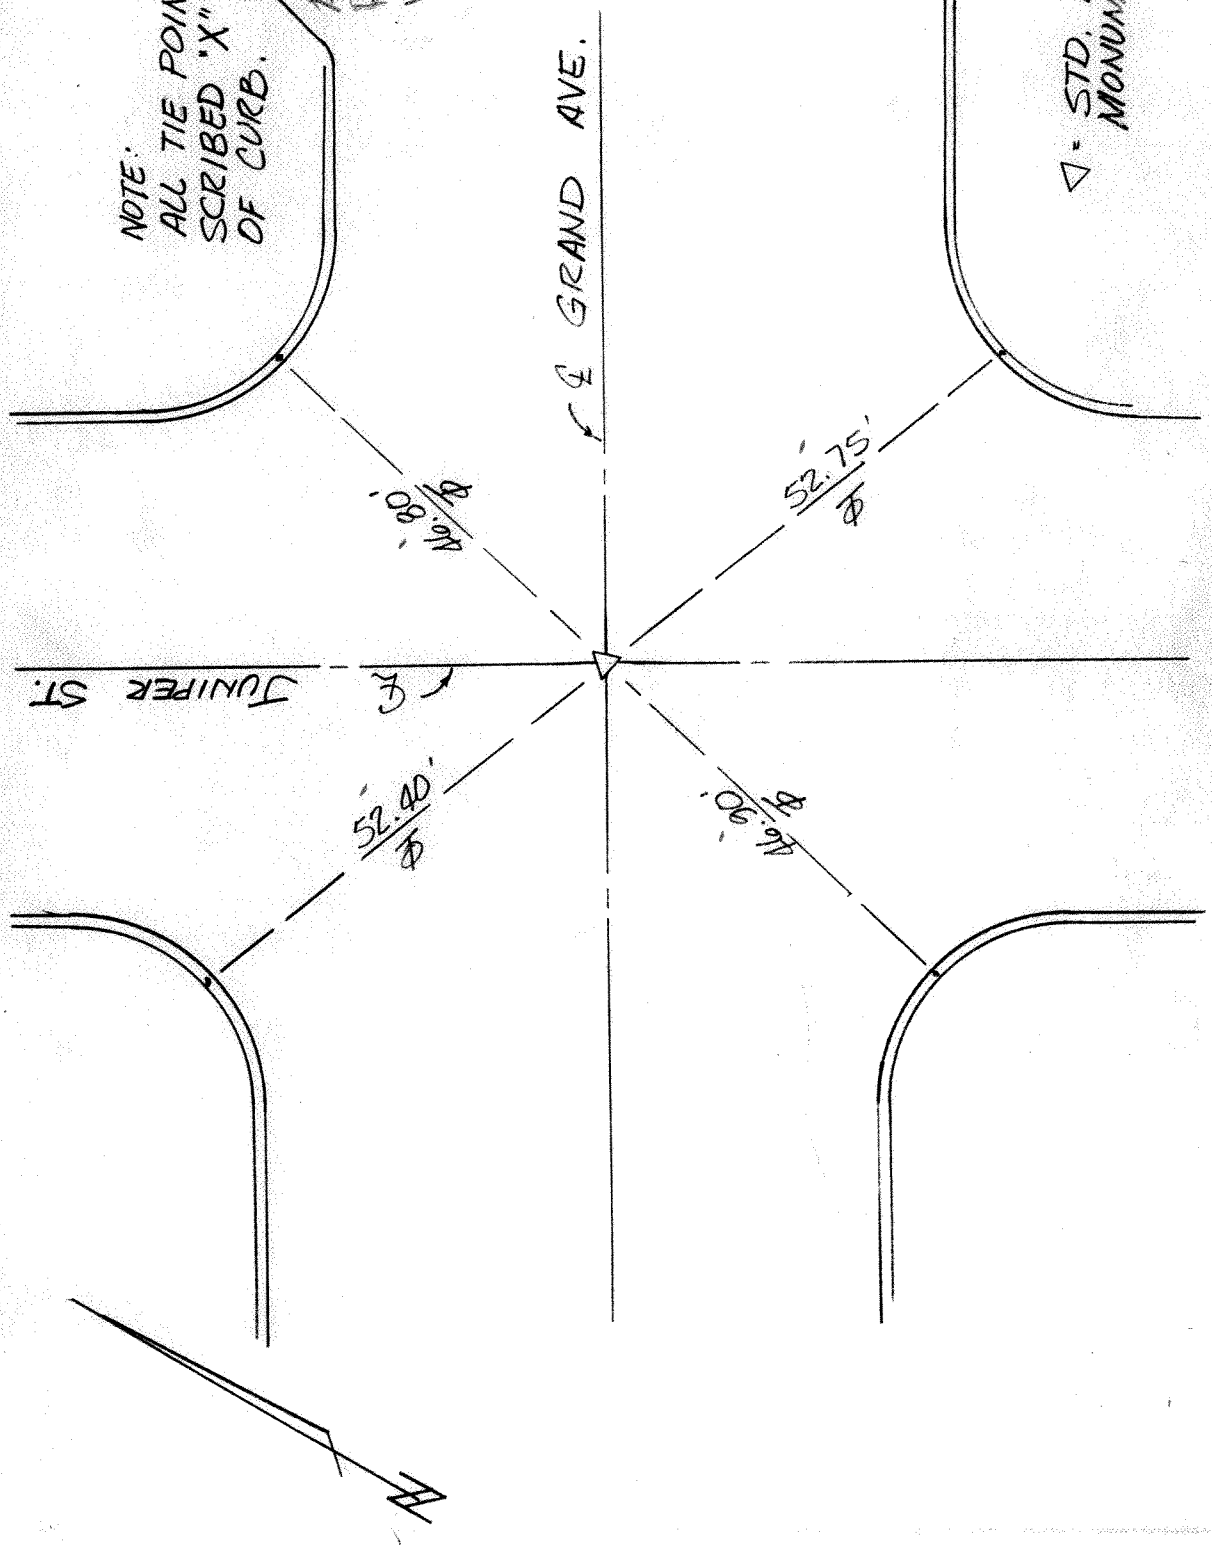

▽ - STD. M-10 WELL MONUMENT

835