

(41)

CHIEF: SAVOIE

INSTR: _____

CHN: Johnson

CHN: _____

MANICOU
engineering company
civil engineering & surveying
350 W. 8th Ave., Escanaba, California 92025 Telephone (714) 741-9221

JOB DESCRIPTION AND LOCATION: LAUREL VERDE

& MOULDER EXT TRS

MAP 10763

SHEET NO. 2 OF 13 SHEETS

DATE: 4-1-85

JOB NO. 614


▲ SET NAIL & SHOWER

● SET LEND & PIN

LOT 99

LOT 98

LOT 97

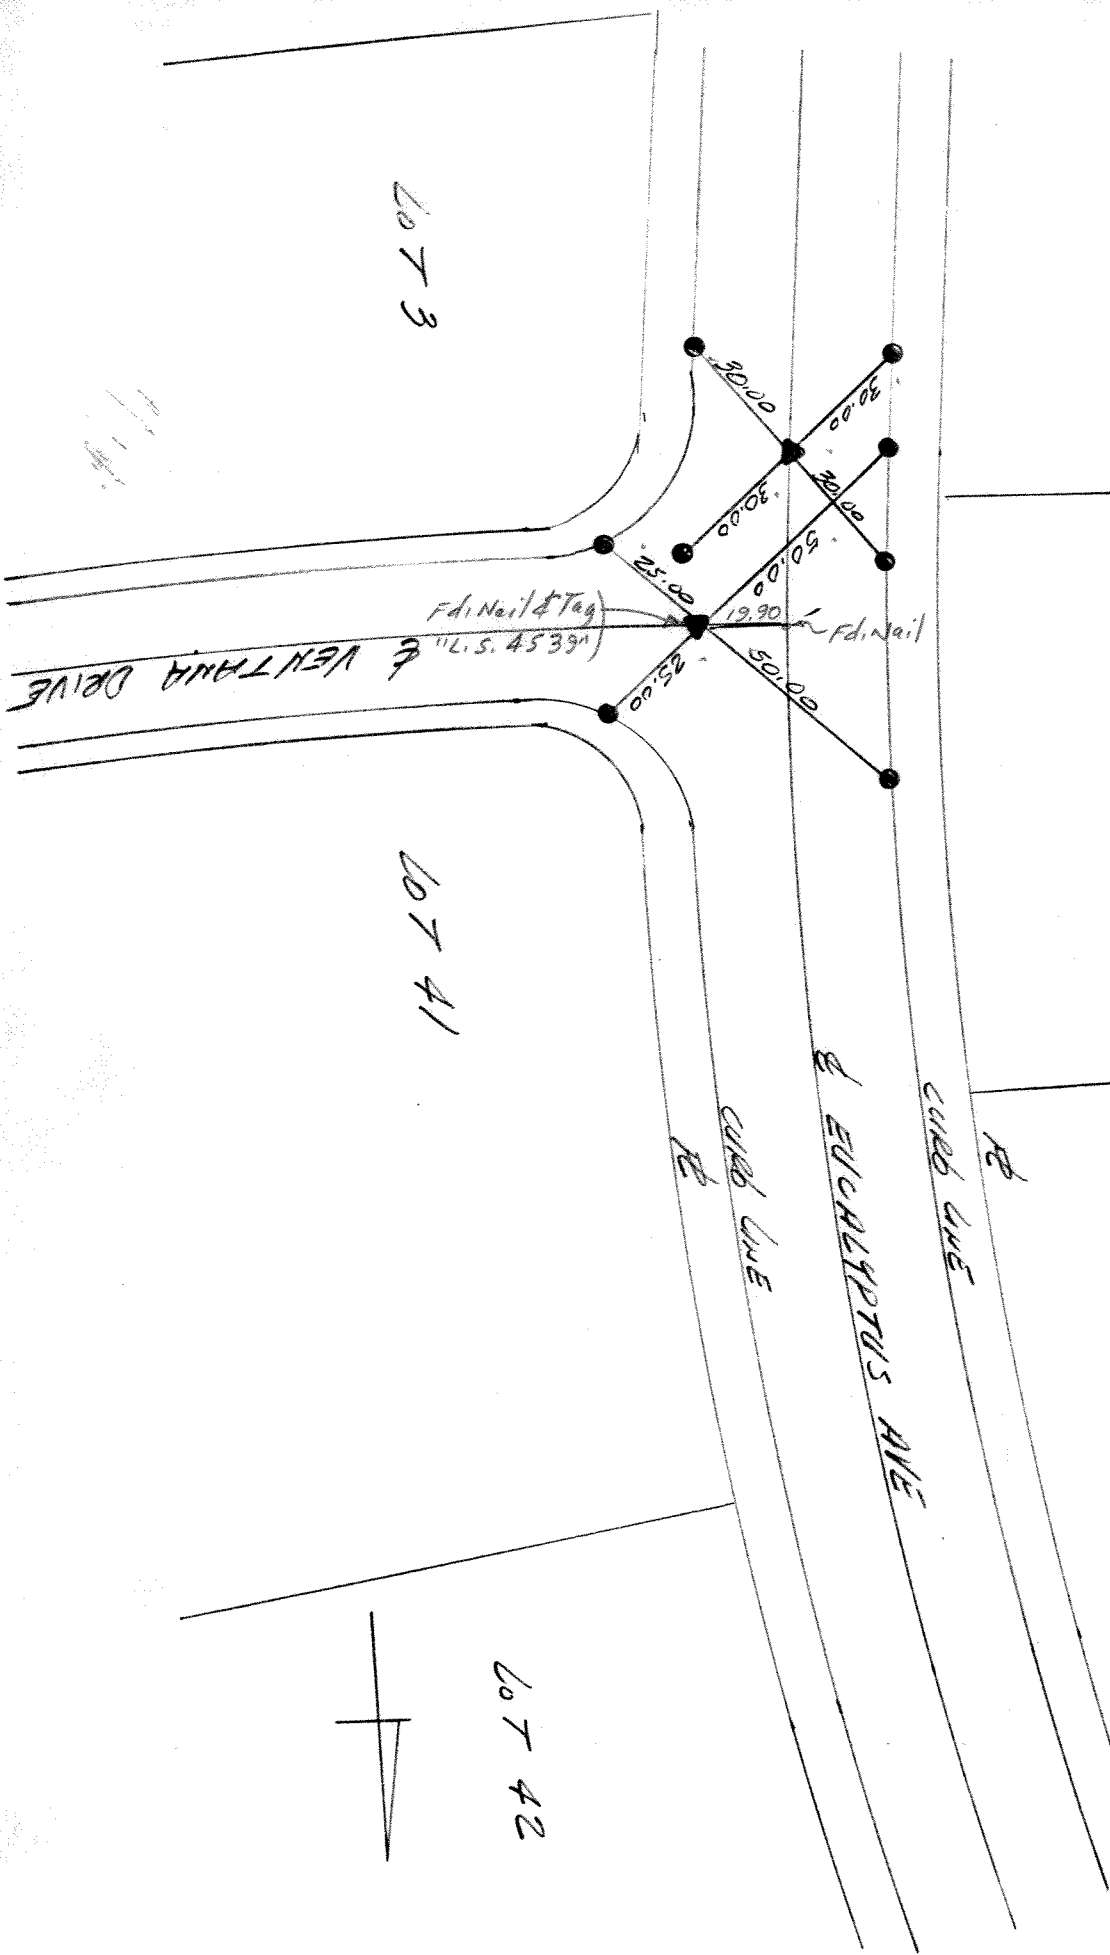

LOT 3

LOT 41

LOT 42