


ESCONDIDO TR. #178-A

120

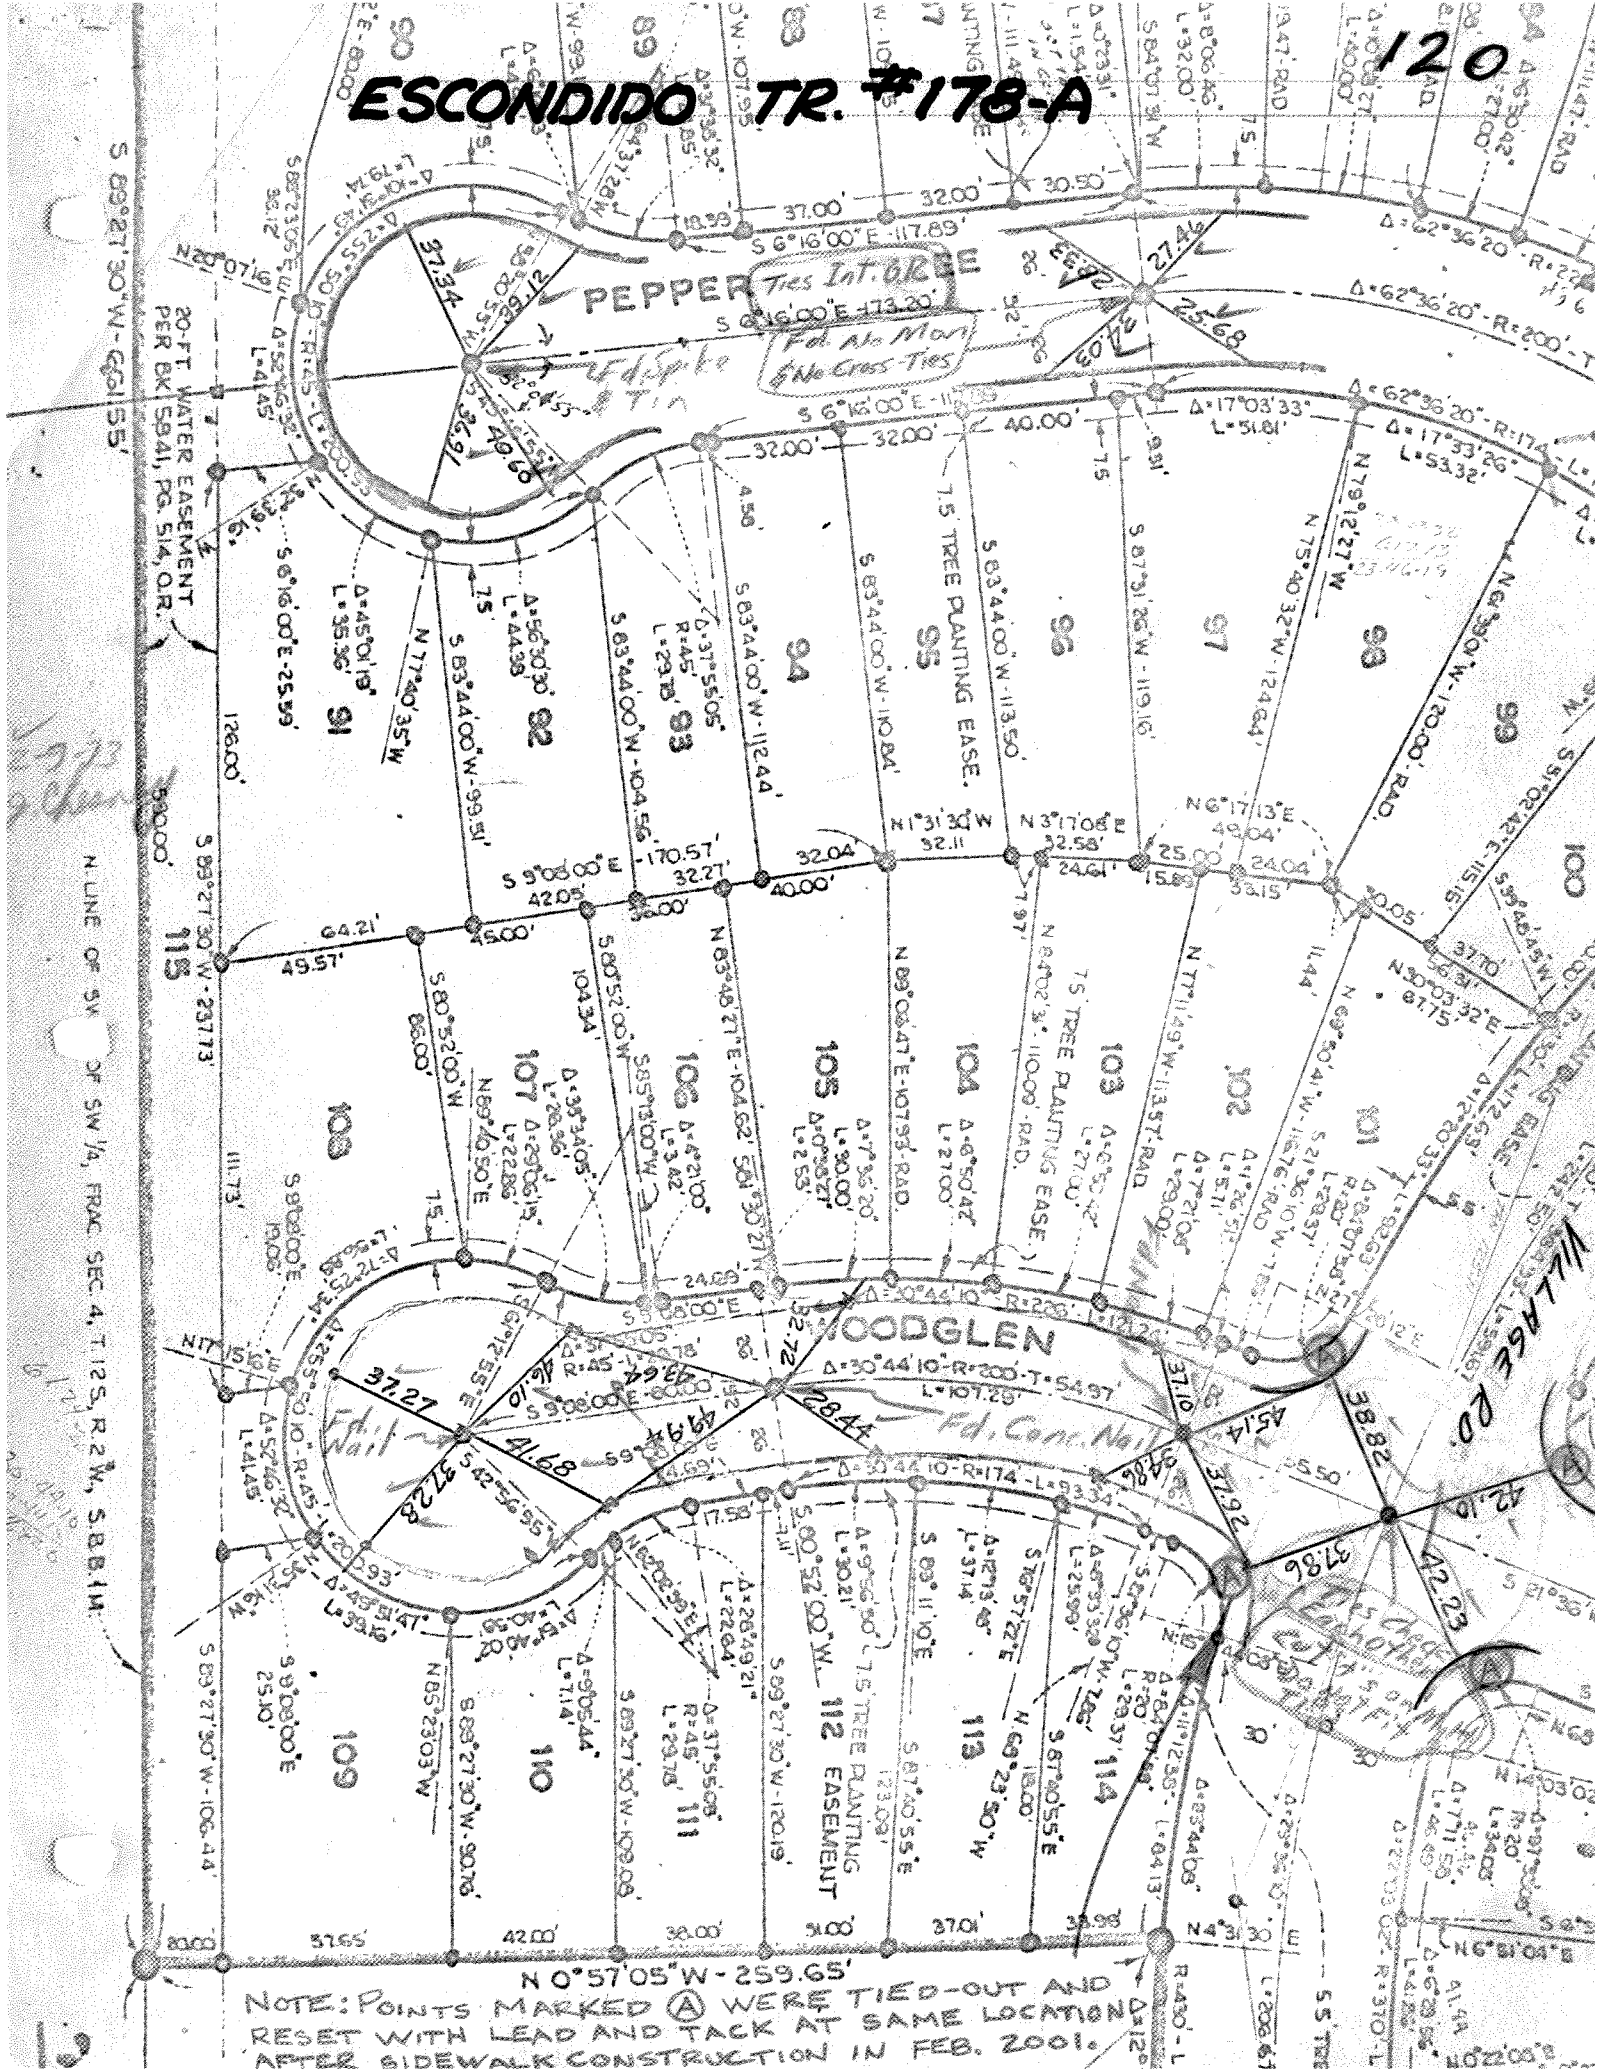

NOTE: POINTS MARKED (A) WERE TIED-OUT AND RESET WITH LEAD AND TACK AT SAME LOCATION AFTER SIDEWALK CONSTRUCTION IN FEB. 2001.