

H 100' W 10'

H 20' W 15'-25'

H 10'-15' W 10'-15'

LOW

VERY LOW

MODERATE

CODE QTY. COMMON/BOTANICAL NAME CLIMATE ZONE (AT INSTALL) SPACING O.C.

MFP 10 Mexican Fan Palm / Washingtonia robusta 4 15 GAL., 2 CAL. IN., 6' HT. AS SHOWN

SAA 20 Sweet Acacia / Vachellia farnesiana (L.) 4 15 GAL., 2 CAL. IN., 6' HT. AS SHOWN

CCM 23 Comanche Crape Myrtle / Lagerstromemia indica x fauriei 'Comanche' 4 15 GAL., 2 CAL. IN., 6' HT. AS SHOWN

SBY 42 Sweet Bay / Laurus nobilis 4 15 GAL., 2 CAL. IN., 6' HT. AS SHOWN

WMP 9 Windmill Palm / Trachycarpus fortunei 4 15 GAL., 2 CAL. IN., 6' HT. AS SHOWN

OVERSTORY

TREE

UNDERSTORY


SHRUB


DECIDUOUS

VINES

H 15'-40' W 15'-40' LOW LOW 15 GAL., 2 CAL. IN., 6' HT. AS SHOWN H 20'-30' W 20'-30' #5 CONT LOW BTR 45 Betty Taudevin Orchid Rockrose / Cistus x purpureus 'Betty Taudevin' 4 **AS SHOWN** H 3'-6' W 3'-6' FWS 48 Fourwing Saltbush / Atriplex canescens #5 CONT H 2'-6' W 4'-8' VERY LOW **AS SHOWN** H 4'-6' W 4'-6' Desert Ceanothus / Ceanothus greggii #5 CONT. LOW AS SHOWN Starn Thompson Coyote Brush / Baccharis x 'Starn' AS SHOWN H 2'-3' W 4'-5' #5 CONT 125 Desert Agave / Agave deserti **AS SHOWN** H 2' W 2-6' LOW #5 CONT. LOW 111 Costal Agave / Agave shawii AS SHOWN #5 CONT. H 2'-3' W 2'-3' LOW 118 Aloe / Aloe capitata quartziticola #5 CONT. AS SHOWN H 2'-3' W 2'-3' 362 Boston Ivy / Parthenocissus tricuspidata #1 CONT 3'-0" O.C. TYP. H 30'-50' W 5'-10 MODERATE

NOTES: 1) QUANTITIES ON PLAN SUPERSEDE LIST QUANTITIES IN THE EVENT OF A DISCREPANCY. 2) B.B. SPECIFIES ROOT TYPE AS BALLED AND BURLAPPED. 3) H.T. SPECIFIES MINIMUM SPECIMEN HEIGHT UPON INSTALLATION.

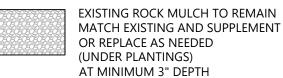

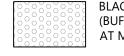

BLACK LAVA ROCKS, ROCK MULCH, 1"-3" DIA. (BUFFER STRIP ALONG WALL) AT MINIMUM 3" DEPTH

Vine Planting Detail

SCALE: 1" = 10'

MASONRY WALL


(HT. PER SITE PLAN)

3'

LAVA ROCK, 1"-3" DIA.

AT MINIMUM 3" DEPTH

Legend

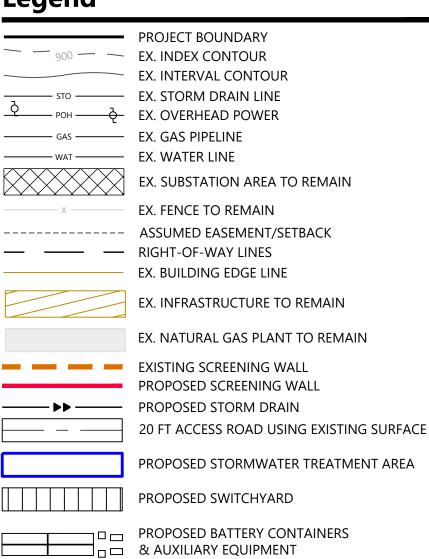

Commercial/Industrial Developments

(1) THE FOLLOWING STANDARDS SHALL APPLY TO ALL COMMERCIAL AND INDUSTRIAL ZONES. SPECIFIC STANDARDS MAY BE DEVELOPED FOR THE DOWNTOWN SPECIFIC PLAN OR AN APPROVED AREA PLAN.

(A) A LANDSCAPE STRIP MUST BE LOCATED ON THE SUBJECT PROPERTY, ADJACENT TO THE PUBLIC RIGHT-OF-WAY, EXCEPT WHEN A SETBACK IS NOT REQUIRED WITHIN THE ZONE.

(B) TREES, SHRUBS, GROUNDCOVER TO PROVIDE ONE HUNDRED (100) PERCENT COVERAGE OF THOSE AREAS NOT UTILIZED FOR BUILDING, PARKING, STORAGE OR TRASH ENCLOSURE. EMBELLISHED PAVEMENT AND INERT MATERIALS MAY BE USED FOR UP TO TWENTY-FIVE (25) PERCENT OF THE REQUIRED LANDSCAPING. VARIATIONS IN THESE REQUIREMENTS MAY BE SPECIFICALLY APPROVED BY THE DIRECTOR.

(2) PERIMETER PLANTING AREA. IN ADDITION TO LANDSCAPE REQUIREMENTS FOR PARKING AREAS, REQUIRED FRONT YARD, SIDE YARD AND REAR YARD SETBACKS FOR INDUSTRIAL AND COMMERCIAL USES SHALL BE LANDSCAPED WITH TREES, SHRUBS, AND GROUNDCOVERS.

(3) LOADING AREAS. LOADING AREAS FOR COMMERCIAL AND INDUSTRIAL USES SHALL INCORPORATE LANDSCAPING TO PROVIDE SCREENING OF THE LOADING AREA FROM PUBLIC RIGHTS-OF-WAY, ADJACENT USES AND PEDESTRIAN CIRCUITATION

Water Budget Calculations

PROJECT SERVICED BY POTABLE WATER SOURCES
MAXIMUM APPLIED WATER ALLOWANCE (MAWA):
MAWA (IN GALLONS) = (ETO)(0.62)[0.7 × LA+0.3 × SLA]

ETO: 57.0 LA: 13,933.0 SF SLA: 0 SF

NA: 344,674.6 Gal

ESTIMATED ANNUAL WATER USE (EAWU): EAWU (IN GALLONS) = (ETO)(0.62)[((PF \times HA)/IE) + SLA]

ETO: 57.0 PF: 0.1 (VERY LOW) HA: 2,332.0 SF IE: 0.71 SLA: 0 SF

EAWU SUBTOTAL: 116,07.45 Gal

ETO: 57.0 PF: 0.3 (LOW) HA: 6,696.0 SF IE: 0.71 SLA: 0 SF

EAWU SUBTOTAL: 99,987.31 Gal

ETO: 57.0 PF: 0.5 (MODERATE) HA: 4,905 SF IE: 0.71 SLA: 0 SF

EAWU SUBTOTAL: 12,2072.3 Gal

(ADD SUBTOTALS AND DIVIDE BY 0.85) EAWU TOTAL: 274,902.5 Gal

Notes

1. "I AM FAMILIAR WITH THE REQUIREMENTS FOR LANDSCAPE AND IRRIGATION PLANS CONTAINED IN THE ESCONDIDO WATER EFFICIENT LANDSCAPE REGULATIONS. I HAVE PREPARED THIS PLAN IN COMPLIANCE WITH THOSE REGULATIONS AND THE LANDSCAPE DESIGN MANUAL. I CERTIFY THAT THE PLAN IMPLEMENTS THOSE REGULATIONS TO PROVIDE EFFICIENT USE OF WATER"

2. ALL PLANTING AREAS ARE TO HAVE A MINIMUM OF 3" ROCK MULCH

3. ALL SPECIES WERE SELECTED TO REQUIRE VERY LOW, LOW, OR MODERATE WATER NEEDS IN WUCOLS IV REGION 4, SUNSET ZONE

4. ALL SPECIES WERE SELECTED FROM THE ESCONDIDO FIRE AND RINCON DEL DIABLO MUNICIPAL WATER DISTRICT SUGGESTED DROUGHT TOLERANT, FIRE RESISTIVE LANDSCAPING PLANT LIST, AS WELL AS THE CITY OF ESCONDIDO APPROVED STREET TREE LIST.

5. ANNUAL REVIEW, MAINTENANCE, AND REMOVAL OF DEAD VEGETATION REQUIRED.

Westwood

Westwood Professional Services, Inc.


Phone (720) 531-8350 10170 Church Ranch Way, Suite #3
Toll Free (888) 937-5150 Westminster, CO 80021 westwoodps.com

EDVBED EUD:



600 Seventeenth St., Suite 2400S Denver, CO 802002

REV	ISIONS:		
#	DATE	COMMENT	
Α	09/30/22	ISSUED FOR REVIEW	
В	10/20/22	CLIENT COMMENTS	
С	01/20/22	CITY COMMENTS	
D	04/21/23	CLIENT COMMENTS	
E	05/23/23	CLIENT COMMENTS	

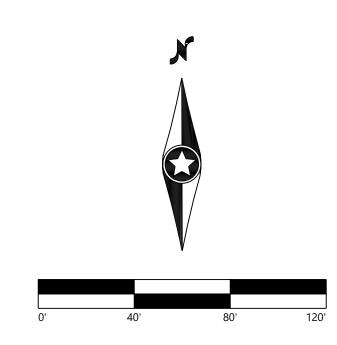

Goal Line Reliability Project

San Diego County, California

Overall Preliminary Landscape Plan


NOT FOR CONSTRUCTION

ATE: 05/23/2023


SHEET: L.100



Legend

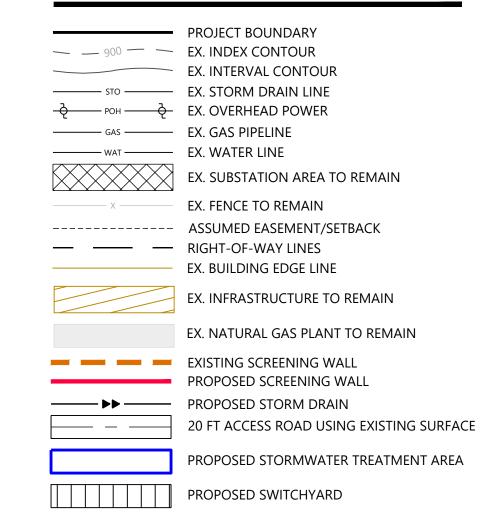

Groundcover Legend

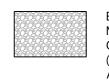

EXISTING ROCK MULCH TO REMAIN MATCH EXISTING AND SUPPLEMENT OR REPLACE AS NEEDED (UNDER PLANTINGS) AT MINIMUM 3" DEPTH



BLACK LAVA ROCKS, ROCK MULCH, 1"-3" DIA. (BUFFER STRIP ALONG WALL) AT MINIMUM 3" DEPTH




Westwood Professional Services, Inc.



600 Seventeenth St., Suite 2400S Denver, CO 802002

REVISIONS:					
#	DATE	COMMENT			
Α	09/30/22	ISSUED FOR REVIEW			
В	10/20/22	CLIENT COMMENTS			
C	01/20/22	CITY COMMENTS			
D	04/21/23	CLIENT COMMENTS			
E	05/23/23	CLIENT COMMENTS			

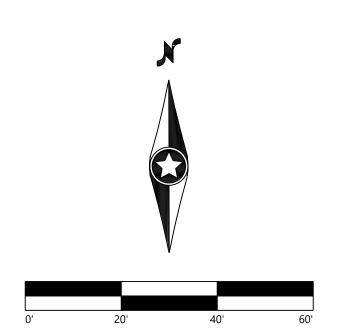

Goal Line Reliability Project


San Diego County, California

Preliminary Landscape Plan

NOT FOR CONSTRUCTION

05/23/2023


L.101

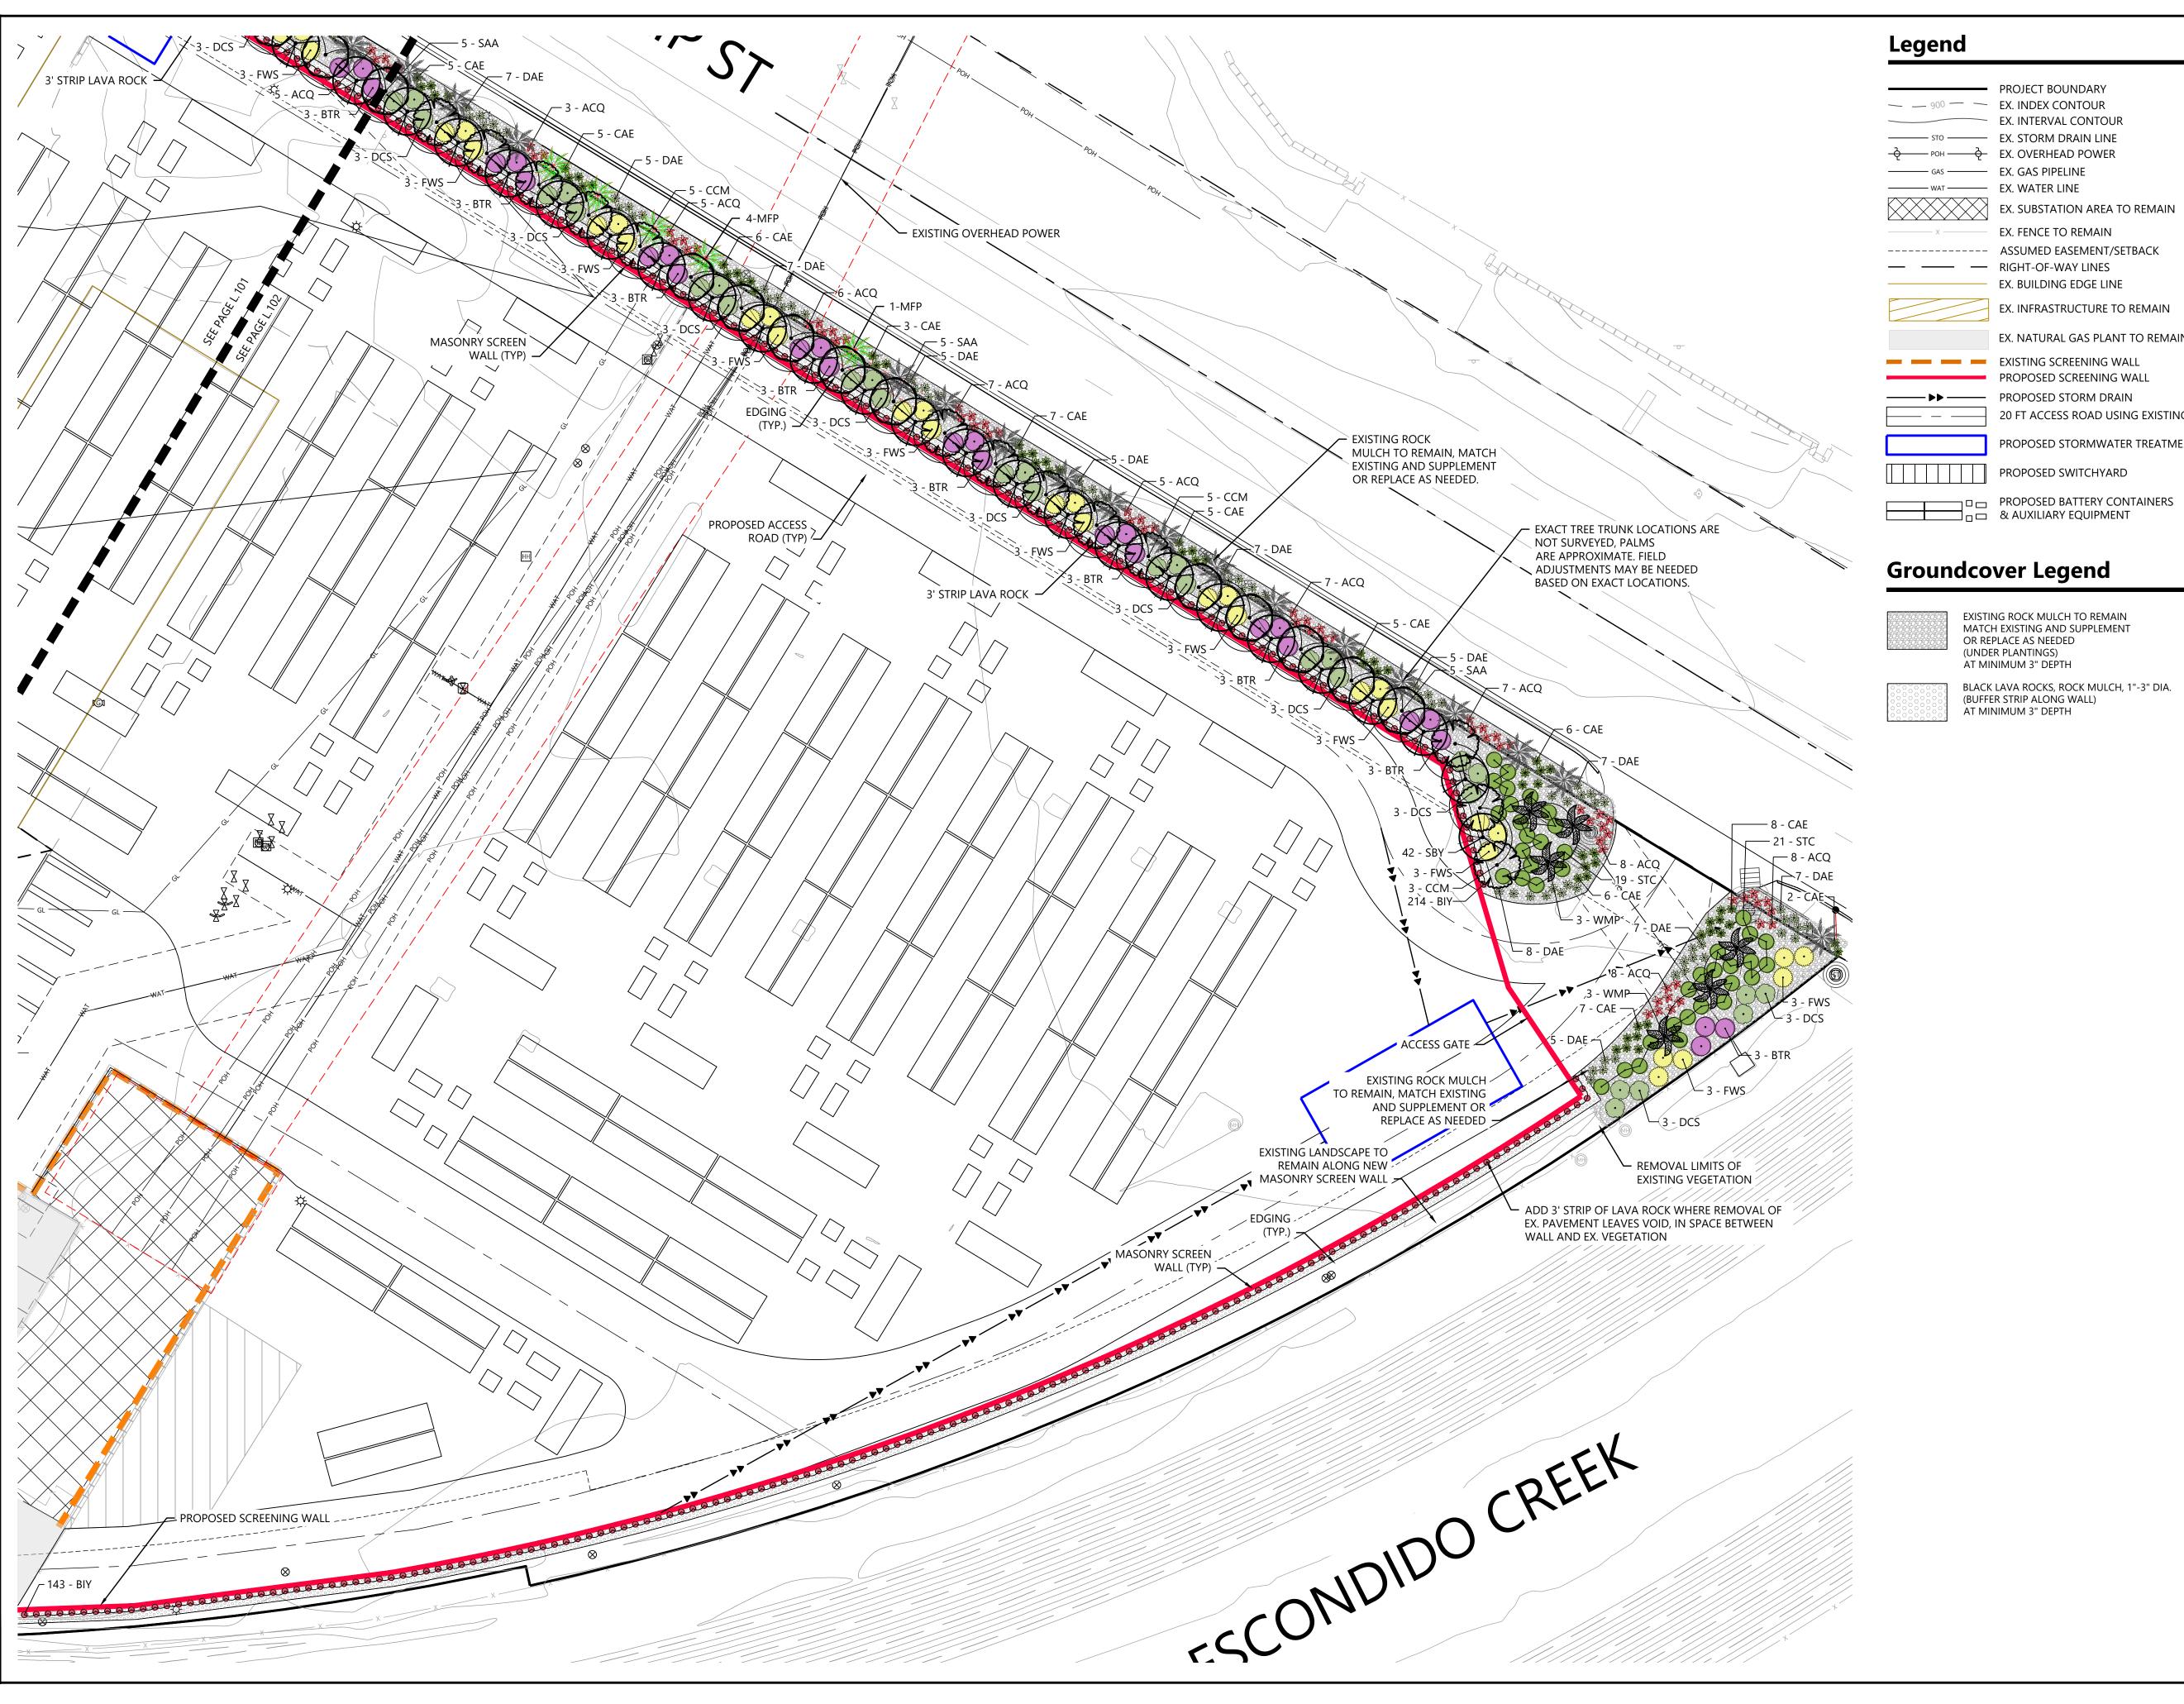

Legend


PROJECT BOUNDARY — — 900 — EX. INDEX CONTOUR EX. INTERVAL CONTOUR ——— STO ———— EX. STORM DRAIN LINE - Ò POH − − Ò EX. OVERHEAD POWER ——— GAS ——— EX. GAS PIPELINE ——— WAT ——— EX. WATER LINE EX. SUBSTATION AREA TO REMAIN EX. FENCE TO REMAIN ----- ASSUMED EASEMENT/SETBACK — RIGHT-OF-WAY LINES EX. BUILDING EDGE LINE EX. INFRASTRUCTURE TO REMAIN EX. NATURAL GAS PLANT TO REMAIN EXISTING SCREENING WALL PROPOSED SCREENING WALL - ▶► — PROPOSED STORM DRAIN 20 FT ACCESS ROAD USING EXISTING SURFACE

Groundcover Legend

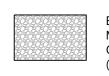

EXISTING ROCK MULCH TO REMAIN MATCH EXISTING AND SUPPLEMENT OR REPLACE AS NEEDED (UNDER PLANTINGS) AT MINIMUM 3" DEPTH

PROPOSED STORMWATER TREATMENT AREA

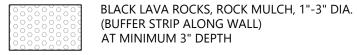




Westwood Professional Services, Inc.



600 Seventeenth St., Suite 2400S Denver, CO 802002

	REVIS	SIONS:	
	#	DATE	COMMENT
	A	09/30/22	ISSUED FOR REVIEW
ı	В	10/20/22	CLIENT COMMENTS
(С	01/20/22	CITY COMMENTS
I	D	04/21/23	CLIENT COMMENTS
ı	E	05/23/23	CLIENT COMMENTS

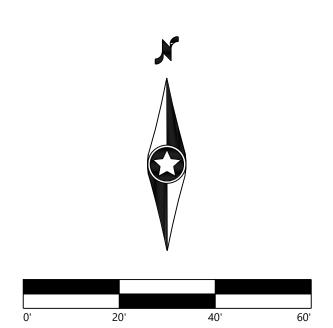

Goal Line Reliability Project

San Diego County, California

Preliminary Landscape Plan

NOT FOR CONSTRUCTION

05/23/2023

L.102

City of Escondido Additional Notes

- (1) PLANTING INSTALLATION.
- (A) ALL TREES SHALL BE STAKED IN ACCORDANCE WITH THE CITY OF ESCONDIDO STANDARD TREE STAKING DETAIL
- GROUNDCOVER SHALL BE PLANTED IN A TRIANGULAR PATTERN SPACED TO ENSURE ONE HUNDRED (100) PERCENT COVERAGE WITHIN ONE (1) YEAR OF INSTALLATION.
- (C) A MINIMUM THREE (3) INCH LAYER OF MULCH MATERIAL SHALL BE APPLIED TO ALL SHRUB AND TREE PLANTED AREAS.
- THE FOLLOWING STANDARDS APPLY FOR TREE SELECTION LOCATION AND PLANTING OF STREET TREES WITHIN THE CITY. THE STANDARDS APPLY TO THE NUMBER OF TREES,
- LOCATION OF TREES.
- (A) STREET TREES SHALL BE LOCATED WITHIN THE PUBLIC RIGHT-OF-WAY (ROW) OR WITHIN A FIVE (5) FOOT ADDITIONAL WIDTH EASEMENT BEHIND THE ROW. GENERALLY SPEAKING, THE TREE WILL BE LOCATED APPROXIMATELY THREE (3) TO EIGHT (8) FEET BEHIND THE
- B) STREET TREES SHALL BE LOCATED AND MAINTAINED TO PRESERVE A CLEAR ZONE OF AT LEAST TEN (10) FEET FROM FIRE HYDRANTS, UTILITY POLES, OVERHEAD UTILITY WIRES, STREET LIGHT LUMINARIES, AND ABOVEGROUND UTILITY STRUCTURES SUCH AS
- C) STREET TREES SHALL BE PLANTED AT LEAST FIVE (5) FEET FROM UNDERGROUND UTILITY SUCH AS WATER, STORM DRAIN, GAS, ELECTRIC AND TELEPHONE, AND EIGHT (8) FEET FROM ANY SEWER LINES.
- THE TREE SHALL BE PLACED AWAY FROM THE INTERSECTION SO AS TO ALLOW FOR ADEQUATE SITE DISTANCE. THE ALLOWABLE SITE DISTANCE SHALL BE DETERMINED BY THE
- (E) THE TREE SHALL NOT RESTRICT BUS LOADING OR UNLOADING.
- THE TREE SHALL BE AT LEAST THREE (3) FEET FROM ANY METER BOX
- (G) THE TREE SHALL BE AT LEAST EIGHT (8) FEET FROM DRIVEWAYS.
- NUMBER OF TREES. IN ALL COMMERCIAL, INDUSTRIAL AND RESIDENTIAL DEVELOPMENT, THERE SHALL BE A MINIMUM OF ONE (1) STREET TREE FOR EVERY THIRTY (30) LINEAR FEET OF STREET FRONTAGE WITHIN OR ADJACENT TO THE DEVELOPMENT.
- ADDITIONAL REQUIREMENTS.
- THE MINIMUM SIZE STREET TREE SHALL BE A FIFTEEN (15) GALLON, TWO (2) INCH CALIPER AND SIX (6) FEET IN HEIGHT, IN ACCORDANCE WITH AAN STANDARDS.
- (B) ALL TREES SHALL BE DOUBLE-STAKED USING TREATED LODGEPOLE PINE STAKES AND FLEXIBLE RUBBER TIES. REMOVE ANY NURSERY STAKES. TREES LOCATED WITHIN SIX (6) FEET OF PAVEMENT SHALL BE PROVIDED WITH ROOT BARRIERS.
- ALL TREES SHALL HAVE A WATERING BASIN AROUND THE TREE, EXCEPT IN TURF AREAS, AND SHALL RECEIVE DEEP WATERING TO PROMOTE DEEP ROOTING UNTIL ESTABLISHED OR BASED ON INDIVIDUAL TREE DEMANDS.
- PALMS USED AS STREET TREES SHALL BE A MINIMUM OF SIX (6) FOOT BROWN TRUNK HEIGHT (BTH). SINGLE-STEM TREES SUCH AS PALMS WHICH DO NOT LEND THEMSELVES TO TOP TRIMMING WILL NOT BE PERMITTED UNDER UTILITY WIRES.
- STREET TREE MAINTENANCE AND REPLACEMENT
- A) NEWLY PLANTED TREES SHALL BE WATERED UNTIL ESTABLISHED AND SHALL BE MAINTAINED IN A FLOURISHING MANNER. TREES SHALL BE REPLACED WITH A MINIMUM FIFTEEN (15) GALLON SIZE TREE CONSISTENT WITH THE SUGGESTED STREET TREE LIST.
- ALL STREET TREES SHALL BE WATERED BY THE ABUTTING OWNER IN FRONT OF WHOSE
- (C) THE PLANTING, REMOVAL, TRIMMING, PRUNING OF TREES IN ALL PUBLIC PARKS. PARKWAYS AND STREET RIGHT-OF-WAY WITHIN THE CITY OF ESCONDIDO SHALL BE MAINTAINED BY THE DIRECTOR OF PARKS AND RECREATION.
- REMOVAL OF TREES IN PUBLIC RIGHT-OF-WAY.
- A) NO PERSON SHALL CUT DOWN, DESTROY OR MOVE A TREE GROWING OR LOCATED WITHIN ANY PUBLIC STREET RIGHT-OF-WAY OR PUBLIC PARK WITHIN THE CITY, WITHOUT FIRST OBTAINING A WRITTEN PERMIT FROM THE DIRECTOR OF PARKS AND RECREATION. THE DIRECTOR OF PARKS AND RECREATION MAY REFER THE APPLICATION TO ANOTHER DEPARTMENT, COMMITTEE, OR PERSON FOR COMMENTS AND RECOMMENDATIONS.
- AN APPLICATION FOR A PERMIT SHALL CONTAIN THE NUMBER, SPECIES, SIZE AND LOCATION OF THE TREE OR TREES INVOLVED, A STATEMENT OF THE REASON FOR THE REQUESTED ACTION AND ANY OTHER PERTINENT INFORMATION. THE FOLLOWING CRITERIA SHALL BE CONSIDERED WHEN GRANTING A PERMIT:
- THE CONDITION OF THE TREE WITH RESPECT TO ITS HEALTH, PUBLIC NUISANCE OR PUBLIC SAFETY;
- CONSIDERATION OF WHETHER THE TREE(S) REMOVAL IS NECESSARY AND RELOCATION AND REDESIGN CANNOT BE AVOIDED IN ORDER TO CONSTRUCT PUBLIC IMPROVEMENTS
- CONSIDERATION OF WHETHER THE REMOVAL IS NECESSARY TO CONTROL EROSION, SOIL RETENTION OR DIVERSION OR INCREASED FLOW OF SURFACE WATER;
- v) The effect of removal of the tree will have on historic value, scenic value, AND GENERAL WELFARE OF THE CITY AS A WHOLE.
- B) THE FOLLOWING REPLACEMENT VALUES SHALL BE CONSIDERED WHEN GRANTING A
- ANY TREE AUTHORIZED TO BE REMOVED SHALL BE REPLACED BY THE PERMITTEE WITH A TREE CONFORMING TO THE OFFICIAL STREET TREE LIST ON A ONE (1) FOR ONE (1) BASIS WITH A TREE OF A SIZE AND LOCATION APPROVED BY THE DIRECTOR OF PARKS AND RECREATION.
- SUBJECT TO PHYSICAL CONDITION OF THE TREE, THE SPECIES, SIZE AND THE LOCATION, OFF-SITE RELOCATION OR REPLACEMENT AS DETERMINED BY THE DIRECTOR OF PARKS AND RECREATION AS AN ALTERNATIVE MITIGATION MEASURE MAY BE CONSIDERED IF ON-SITE REPLACEMENT OR RELOCATION IS NOT FEASIBLE. OFF-SITE REPLACEMENT TREES SHALL BE PLACED ON A CITY-OWNED PROPERTY. RELOCATION OF THE TREE TO AN ON-SITE LOCATION SHALL BE A CONSIDERATION PRIOR TO OFF-SITE REPLACEMENT OR

Planting Notes

- 1. CONTRACTOR SHALL CONTACT UNDERGROUND SERVICE ALERT OF SOUTHERN CALIFORNIA - DIG ALERT SYSTEM AT (811) OR (800-422-4133) TO VERIFY LOCATIONS OF ALL UNDERGROUND UTILITIES PRIOR TO INSTALLATION OF ANY PLANTS OR LANDSCAPE MATERIAL.
- 2. ACTUAL LOCATION OF PLANT MATERIAL IS SUBJECT TO FIELD AND SITE
- 3. NO PLANTING WILL BE INSTALLED UNTIL ALL GRADING AND CONSTRUCTION HAS BEEN COMPLETED IN THE IMMEDIATE AREA.
- 4. ALL SUBSTITUTIONS MUST BE APPROVED BY THE OWNER PRIOR TO SUBMISSION OF ANY BID AND/OR QUOTE BY THE LANDSCAPE CONTRACTOR.
- 5. CONTRACTOR SHALL PROVIDE ONE YEAR GUARANTEE OF ALL PLANT MATERIALS. THE GUARANTEE BEGINS ON THE DATE OF THE OWNER'S WRITTEN ACCEPTANCE OF THE INITIAL PLANTING. REPLACEMENT PLANT MATERIAL SHALL HAVE A ONE YEAR GUARANTEE COMMENCING UPON PLANTING.
- 6. ALL PLANTS TO BE SPECIMEN GRADE, CALIFORNIA-GROWN AND/OR HARDY. SPECIMEN GRADE SHALL ADHERE TO, BUT IS NOT LIMITED BY, THE FOLLOWING STANDARDS:
- ALL PLANTS SHALL BE FREE FROM DISEASE, PESTS, WOUNDS, SCARS, ETC. ALL PLANTS SHALL BE FREE FROM NOTICEABLE GAPS, HOLES, OR
- ALL PLANTS SHALL BE FREE FROM BROKEN OR DEAD BRANCHES. ALL PLANTS SHALL HAVE HEAVY, HEALTHY BRANCHING AND LEAFING. CONIFEROUS TREES SHALL HAVE AN ESTABLISHED MAIN LEADER AND A HEIGHT TO WIDTH RATIO OF NO LESS THAN 5:3.
- 7. PLANTS TO MEET AMERICAN STANDARD FOR NURSERY STOCK (ANSI Z60.1-2004 OR MOST CURRENT VERSION) REQUIREMENTS FOR SIZE AND TYPE SPECIFIED.
- 8. PLANTS TO BE INSTALLED AS PER CALA & ANSI STANDARD PLANTING PRACTICES.
- 9. PLANTS SHALL BE IMMEDIATELY PLANTED UPON ARRIVAL AT SITE. PROPERLY HEEL-IN MATERIALS IF NECESSARY; TEMPORARY ONLY.
- 10. PRIOR TO PLANTING, FIELD VERIFY THAT THE ROOT COLLAR/ROOT FLAIR IS LOCATED AT THE TOP OF THE BALLED & BURLAP TREE. IF THIS IS NOT THE CASE, SOIL SHALL BE REMOVED DOWN TO THE ROOT COLLAR/ROOT FLAIR. WHEN THE BALLED & BURLAP TREE IS PLANTED, THE ROOT COLLAR/ROOT FLAIR SHALL BE EVEN OR SLIGHTLY ABOVE FINISHED GRADE.
- 11. REMOVE POT ON POTTED PLANTS; SPLIT AND BREAK APART PEAT POTS.
- 12. PRUNE PLANTS AS NECESSARY PER STANDARD NURSERY PRACTICE AND TO CORRECT POOR BRANCHING OF EXISTING AND PROPOSED TREES.
- 13. THE NEED FOR SOIL AMENDMENTS SHALL BE DETERMINED UPON SITE SOIL CONDITIONS PRIOR TO PLANTING. LANDSCAPE CONTRACTOR SHALL NOTIFY OWNER FOR THE NEED OF ANY SOIL AMENDMENTS.
- 14. BACKFILL SOIL AND TOPSOIL TO BE EXISTING TOP SOIL FROM SITE FREE OF ROOTS, ROCKS LARGER THAN ONE INCH, SUBSOIL DEBRIS, AND LARGE WEEDS UNLESS SPECIFIED OTHERWISE. MINIMUM 12" DEPTH TOPSOIL FOR TREE,
- 15. PROVIDE ROCK MULCH FOR ALL TREE AND SHRUB PLANTINGS PER DETAIL. ROCK MULCH TO MATCH EXISTING CONDITIONS (WHERE APPLICABLE), AT MINIMUM 3" DEPTH, OR APPROVED EQUAL. ROCK MULCH TO BE ON COMMERCIAL GRADE FILTER FABRIC, BY TYPAR, OR APPROVED EQUAL WITH NO EXPOSURE. MULCH AND FABRIC TO BE APPROVED BY OWNER PRIOR TO INSTALLATION.
- 16. CONTRACTOR SHALL PROVIDE NECESSARY WATERING OF PLANT MATERIALS UNTIL THE PLANT IS FULLY ESTABLISHED OR IRRIGATION SYSTEM IS OPERATIONAL. OWNER WILL NOT PROVIDE WATER FOR CONTRACTOR.
- 17. REPAIR, REPLACE, OR PROVIDE SOD/SEED AS REQUIRED FOR ANY ROADWAY BOULEVARD AREAS ADJACENT TO THE SITE DISTURBED DURING CONSTRUCTION.
- 18. REPAIR ALL DAMAGE TO PROPERTY FROM PLANTING OPERATIONS AT NO COST

Escondido Fire Planting Notes

PALM TREES

TO OWNER.

FOLLOWING THE 2007 WILDFIRES, IT WAS DETERMINED THAT CERTAIN SPECIES OF PALMS INCREASED THE FIRE HAZARD DUE TO TREE FORM AND LACK OF MAINTENANCE. PALM TREES THAT HAVE FIBROUS TISSUE (PHOTOGRAPH 1) OR LEAF BASES (PHOTOGRAPH 2) ON THE TRUNK SHALL BE PLANTED AND MAINTAINED 30 FEET FROM THE TREE'S DRIP LINE TO ANY COMBUSTIBLE STRUCTURE.

SOME EXAMPLES OF TREE SPECIES WITH FIBROUS TISSUE INCLUDE: CHAMAEROPS HUMILIS (MEDITERRANEAN FAN PALM)

- PHOENIX CANARIENSIS (CANARY ISLAND DATE PALM)
- PHOENIX DACTYLIFERA (DATE PALM)
- PHOENIX RECLINATA (SENEGAL DATE PALM) PHOENIX ROEBELENII (PYGMY DATE PALM)
- TRACHYCARPUS FORTUNEI (WINDMILL PALM)
- THE WASHINGTONIA ROBUSTA (MEXICAN FAN PALM) IS AN EXAMPLE OF A PALM TREE WITH LEAF BASES.

ALL DEAD PALM FRONDS INCLUDING OLDER LEAVES THAT PERSIST ON THE TREE, FORMING A "SKIRT" OF BROWN THATCH (PHOTOGRAPH 3) SHALL BE REMOVED ANNUALLY; THIS REQUIREMENT APPLIES TO PALMS WITHIN 100 FEET OF ANY STRUCTURE OR WITHIN 30 FEET OF A DRIVEWAY OR ROADWAY.

Buffer & Screening Plant Material




Comanche Crape Myrtle

Desert Ceanothus




Windmill Palm

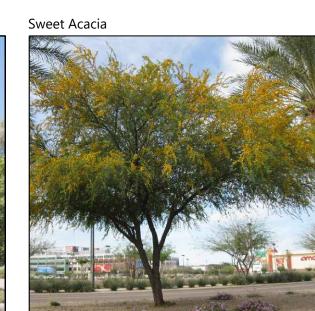



Betty Taudevin Orchid Rockrose





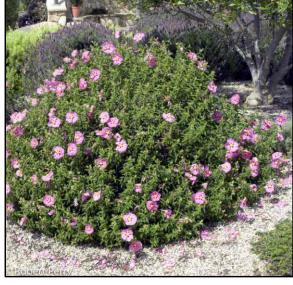


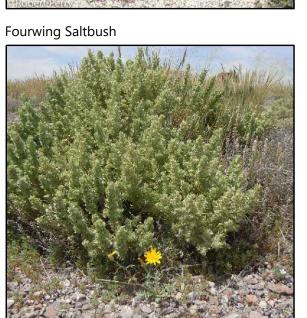


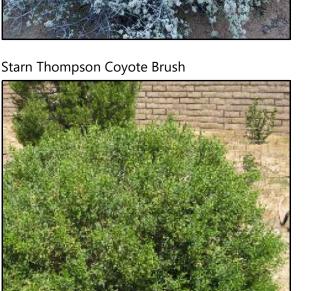




Planting Details

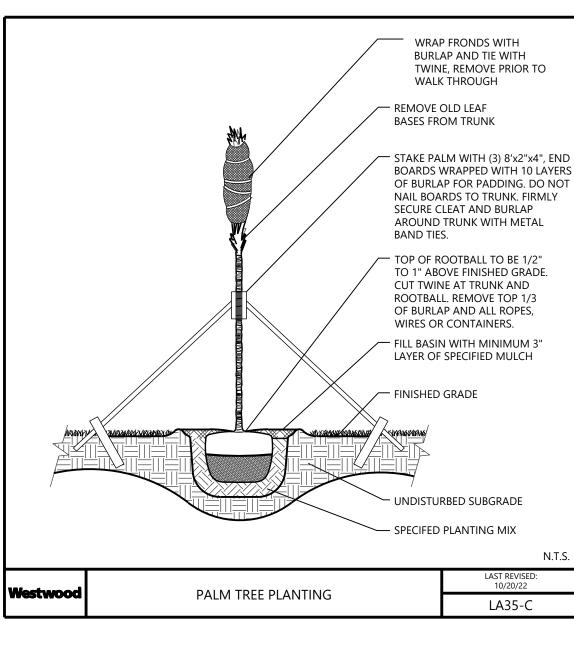

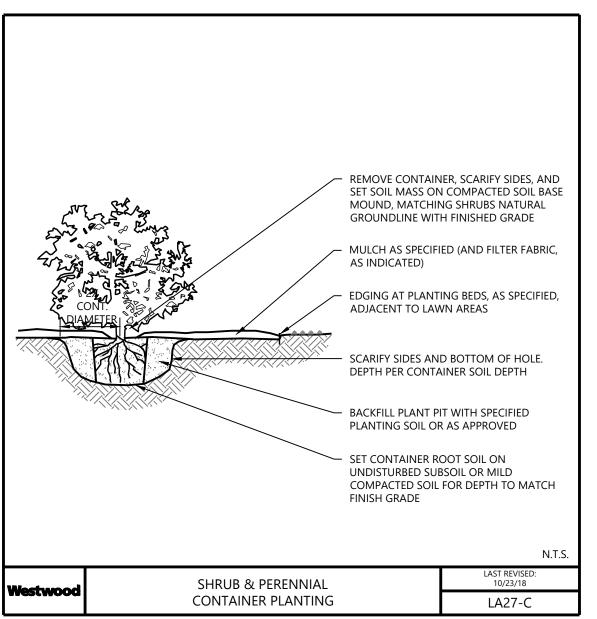

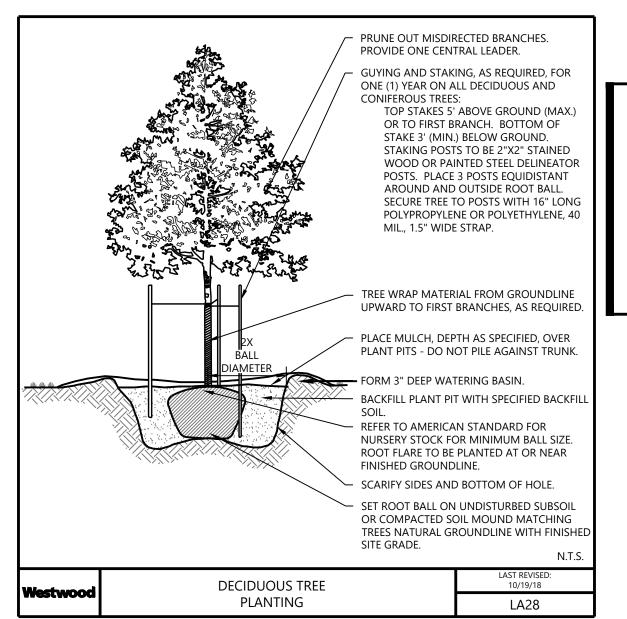



Westwood Professional Services, Inc.



600 Seventeenth St., Suite 2400S Denver, CO 802002

REVISIONS:					
#	DATE	COMMENT			
Α	09/30/22	ISSUED FOR REVIEW			
В	10/20/22	CLIENT COMMENTS			
C	01/20/22	CITY COMMENTS			
D	04/21/23	CLIENT COMMENTS			
E	05/23/23	CLIENT COMMENTS			

Goal Line Reliability Project

San Diego County, California

Preliminary Landscape Notes & Details

NOT FOR CONSTRUCTION

05/23/2023

L.103 SHEET