


ESCONDIDO TRACT NO. 879, MAP NO. 15368



SCALE: 1"=40'

LEGEND

- △ INDICATES SET STREET SURVEY MONUMENT PER STD. DWG. NO. M-10 STAMPED "RCE 32031"
- INDICATES SET LEAD AND TACK ON CONCRETE CURB
- INDICATES SET LEAD AND TACK ON CONCRETE GUTTER

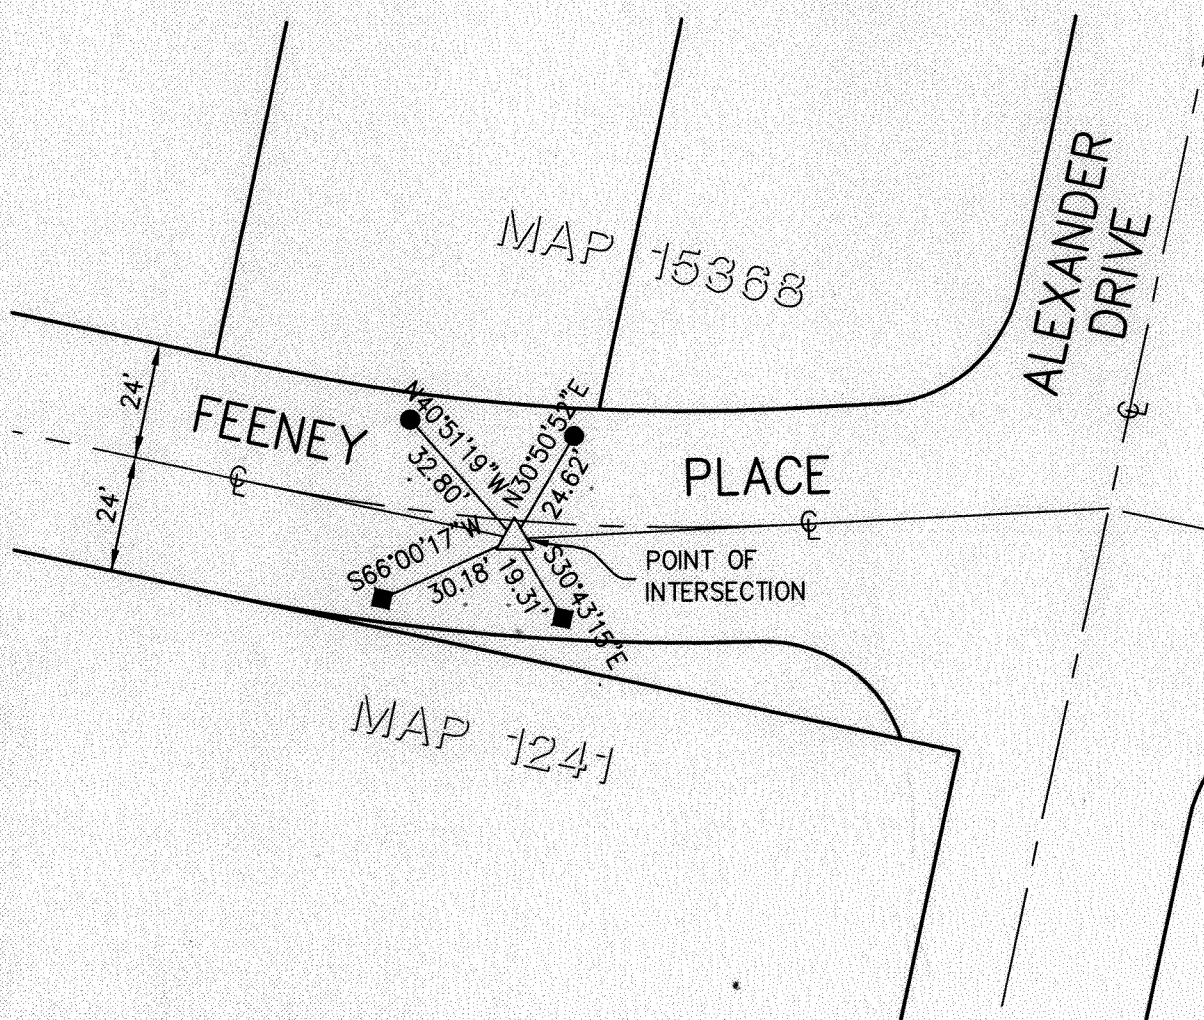

JP ENGINEERING, INC.
 CIVIL ENGINEERING ■ LAND PLANNING ■ SURVEYING
 4849 RONSON COURT, SUITE 105
 SAN DIEGO, CA 92111
 (858) 569-7377 FAX (858) 569-0830

JOB: 886-09
 SHEET NO. 2 OF 3
 DATE: 06/15/10