

(R-14066 L-74 30 REC MAP 2438)


Δ: 47° 39' 10" R-206.06 L-171.38
(R-206.16 L-171.46 REC MAP 2438)

FD 5/8" IRON PIN
NO TAG - DN 14"
PER MAP 2438

132° 21' 23" E 91.26
132° 21' 30" E 91.23
(REC MAP 2438)

540

NO. 10 BLOCK NO. 1
MAP NO. 2438
S. 27° 58' 30" E. 490.61' (N. 28° 00' W. 490.46' REC MAP 2438)

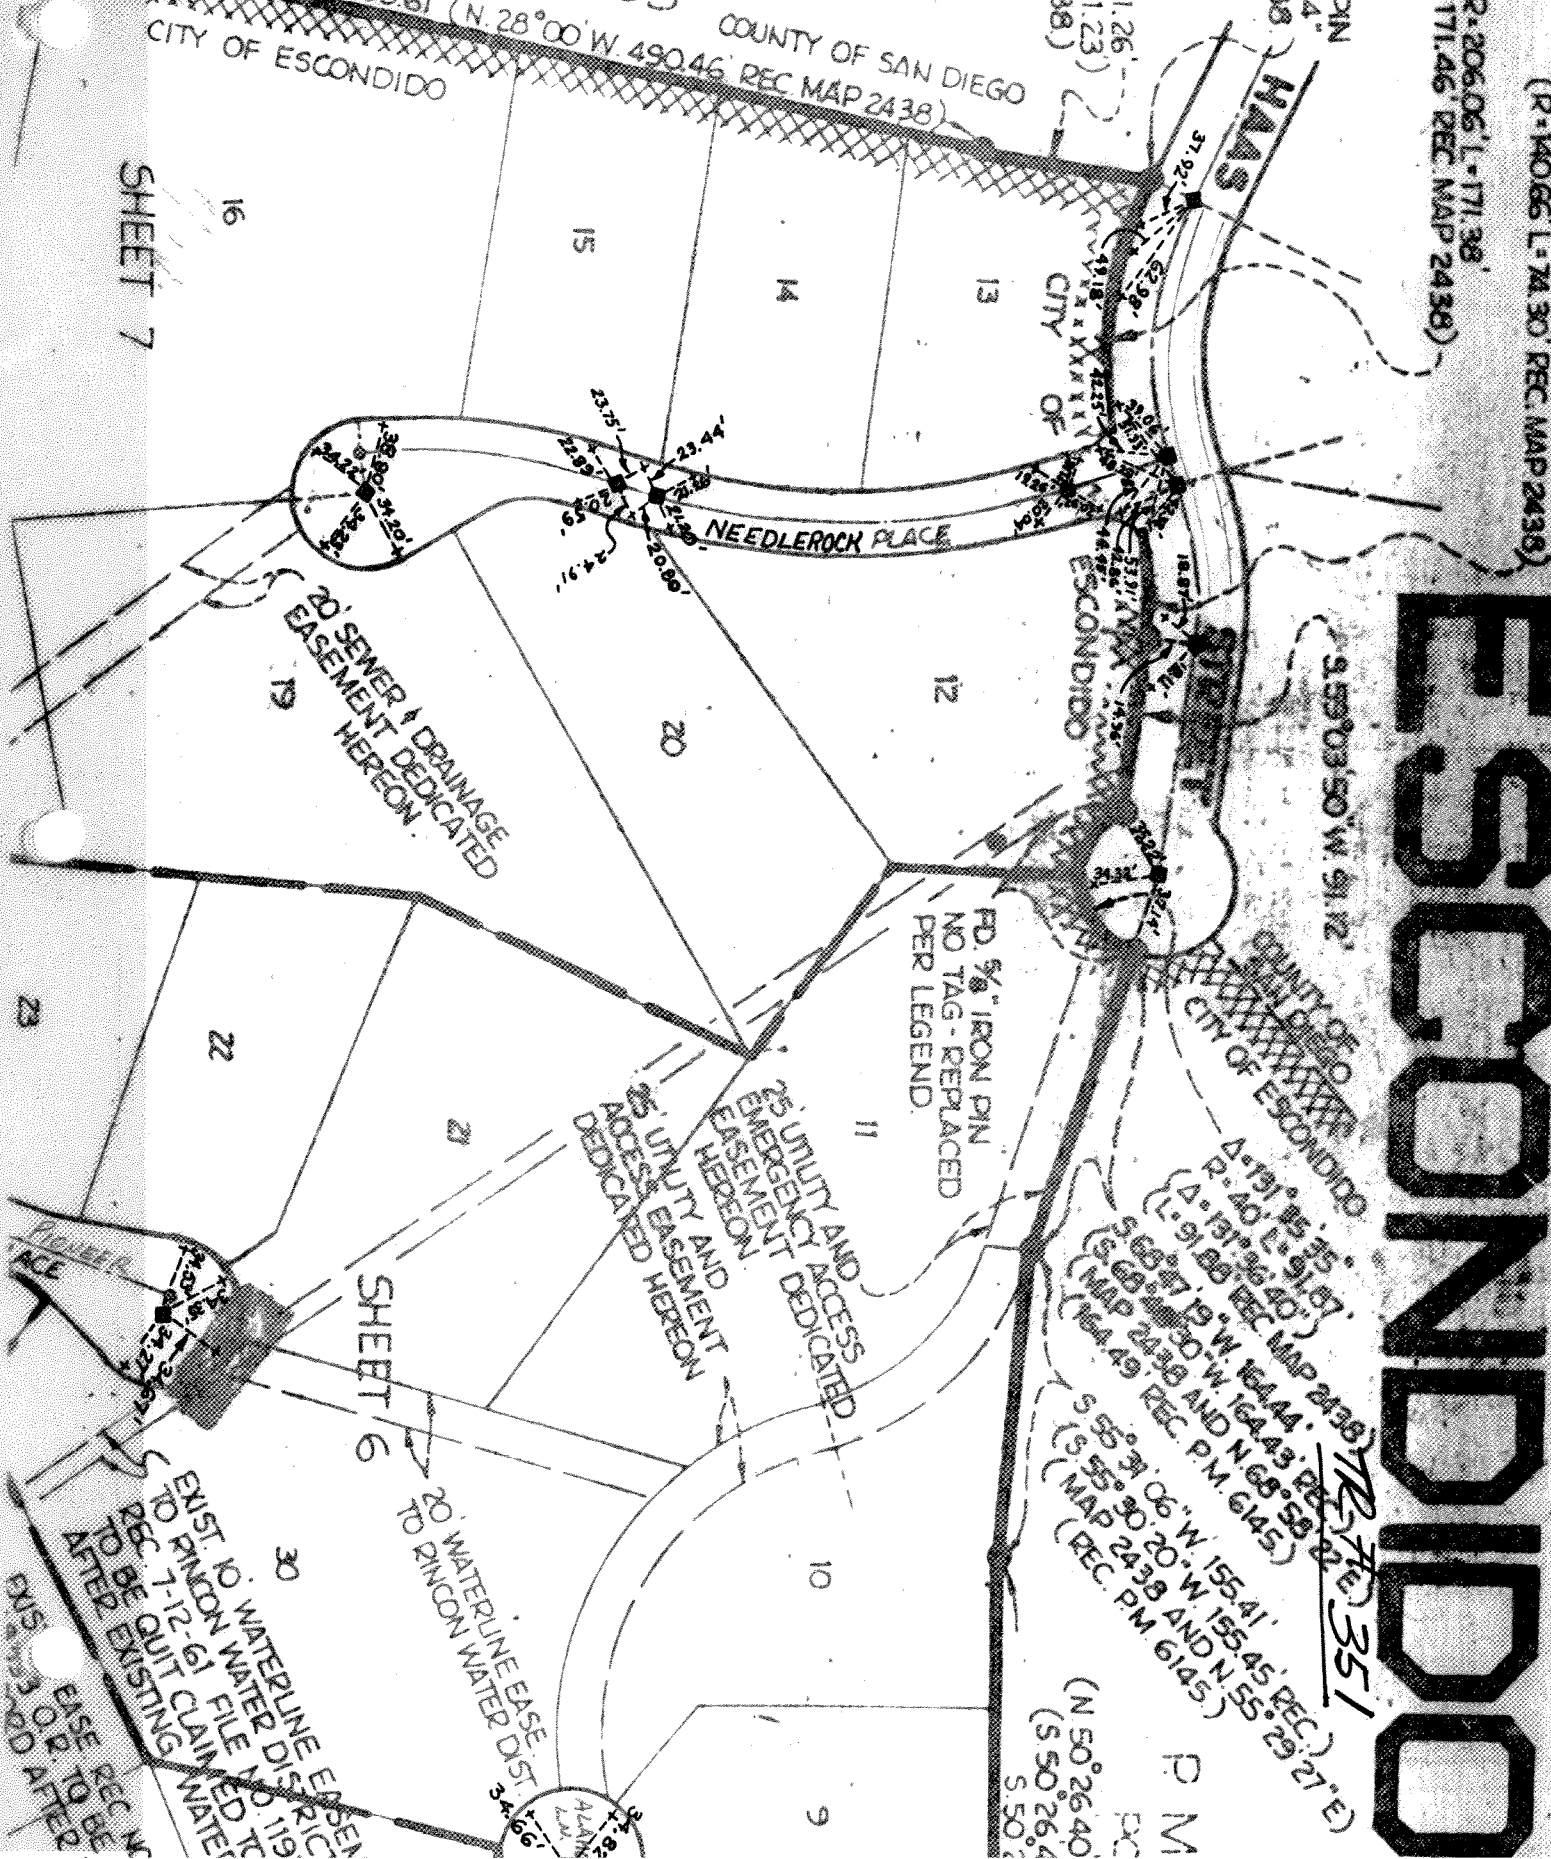

ESCONDIDO

S. 53° 03' 50" W. 91.12'

Δ: 191° 45' 35"
R: 40' E-91.67'
(Δ: 191° 46' 40"
L-91.68 REC MAP 2438)
S. 68° 47' 19" W. 164.44'
(S. 68° 47' 19" W. 164.43' REC MAP 2438 AND N. 68° 59' 16" W. 164.49' REC. P.M. 6145)

Δ: 191° 45' 35"
R: 40' E-91.67'
(Δ: 191° 46' 40"
L-91.68 REC MAP 2438)
S. 68° 47' 19" W. 164.44'
(S. 68° 47' 19" W. 164.43' REC MAP 2438 AND N. 68° 59' 16" W. 164.49' REC. P.M. 6145)

(N 50° 26' 40"
(S 50° 26' 40"
(S 50° 26' 40"

P M

EXIST. 10' WATERLINE EASEMENT
TO RINCON WATER DIST. 1119
REC. 7-12-61 FILE NO. 1119
TO BE QUIT CLAIM WATER
METER EXISTING
BASE TO BE
BASE TO BE
BASE TO BE