

(R-14066 L-74 30 REC MAP 2438)

Δ: 47° 39' 10" R-206.06 L-171.38  
(R-206.16 L-171.46 REC MAP 2438)

FD 5/8" IRON PIN  
NO TAG - DN 14"  
PER MAP 2438


132° 21' 23" E 91.26  
132° 21' 30" E 91.23  
(REC MAP 2438)

540

NO. 10 BLOCK NO. 1  
MAP NO. 2438  
S. 27° 58' 30" E. 490.61' (N. 28° 00' W. 490.46' REC MAP 2438)

COUNTY OF SAN DIEGO  
CITY OF ESCONDIDO

SHEET 7

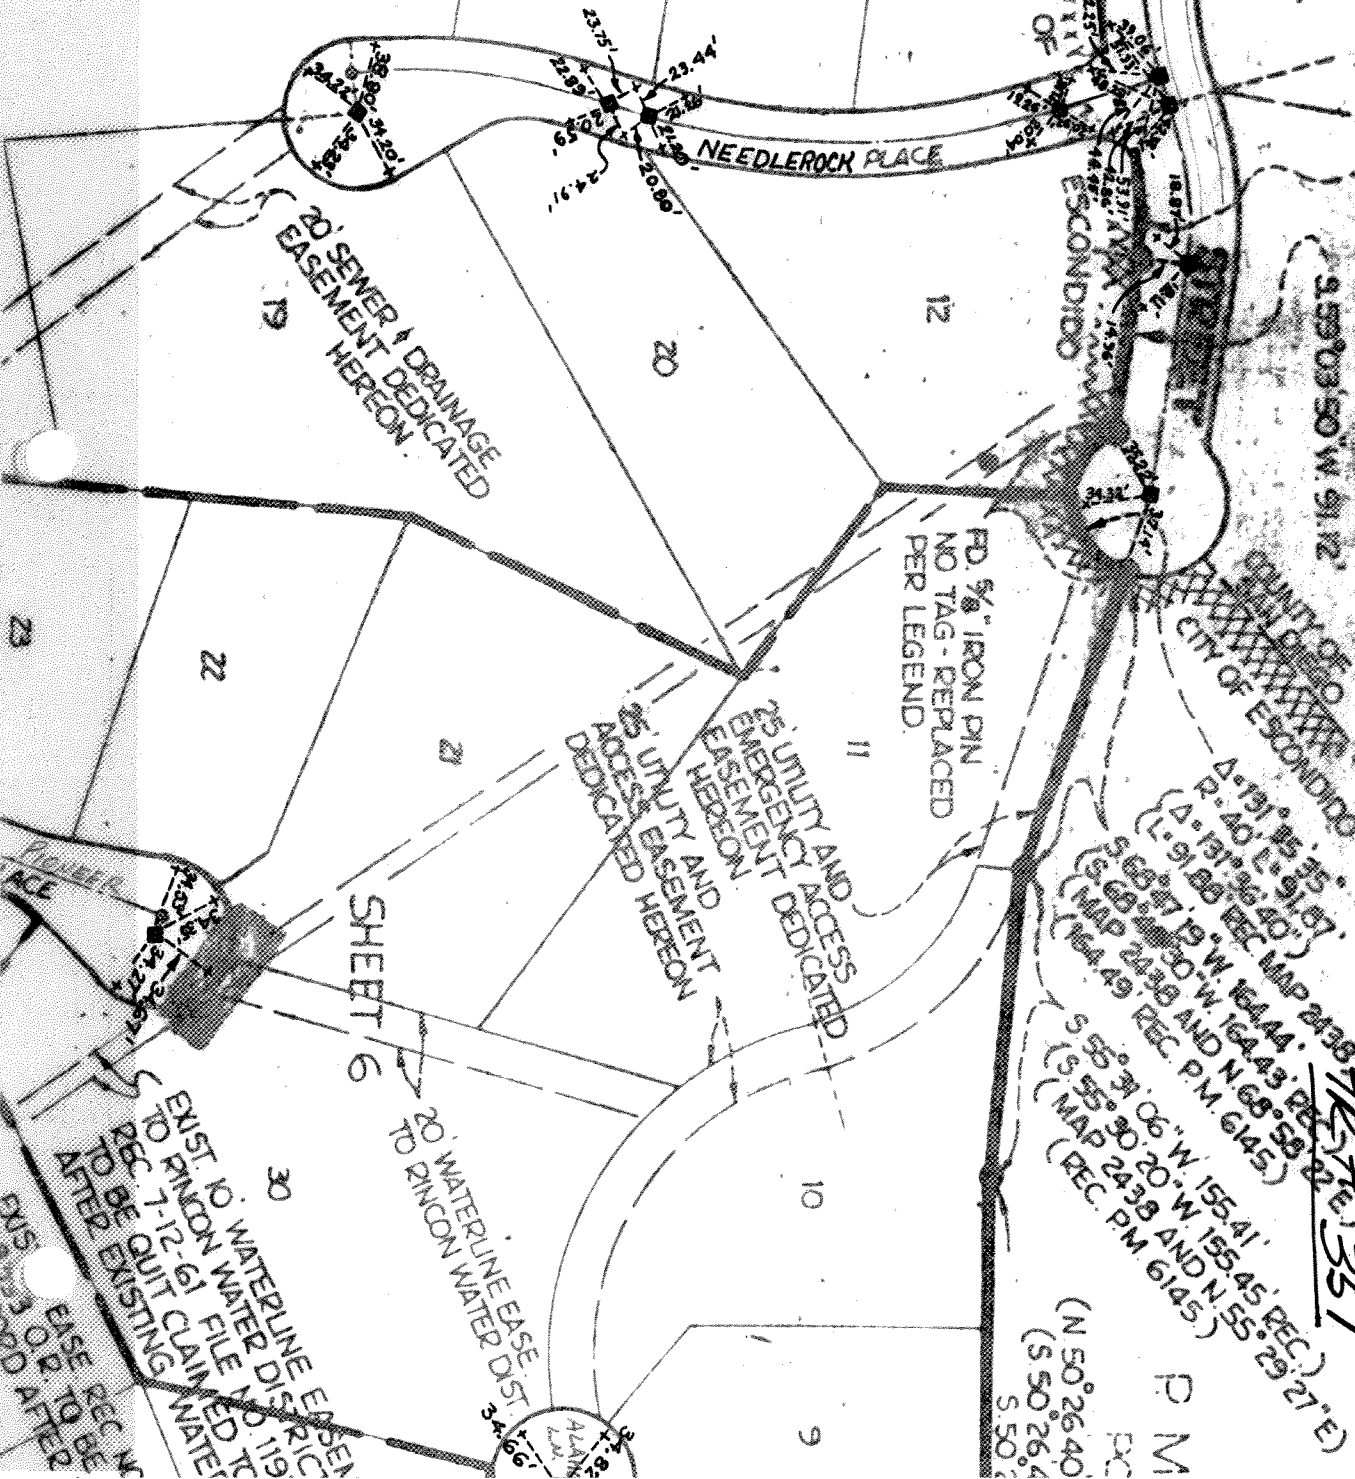

**ESCONDIDO**

S. 53° 03' 50" W. 91.12'

COUNTY OF SAN DIEGO  
CITY OF ESCONDIDO

Δ: 191° 45' 35"  
P: 40' E-91.67'  
(Δ: 191° 46' 40"  
L-91.88 REC MAP 2438)  
S. 68° 47' 19" W. 164.44'  
(S. 68° 47' 30" W. 164.43' REC MAP 2438 AND N. 68° 59' 14" E. 164.49' REC. P.M. 6145)

S. 55° 31' 06" W. 155.41'  
S. 55° 30' 20" W. 155.45' REC. (N. 50° 26' 40" E. 50.26.4 S. 50° 26' 40" E. 50.26.4)

P M

EXIST. 10" WATERLINE EASEMENT TO RINCON WATER DIST. 7-12-61 FILE NO. 119 TO BE QUIT CLAIM WATER METER EXISTING BASE TO BE QUIT AFTER

SHEET 6

20" WATERLINE EASEMENT TO RINCON WATER DIST.

25' UTILITY AND ACCESS EASEMENT DEDICATED HEREON  
25' UTILITY AND ACCESS EASEMENT DEDICATED HEREON

FD 5/8" IRON PIN  
NO TAG - REPLACED  
PER LEGEND