


± TIES
GRAND AVE ±
GAYLAND ST

327-B

REVISED
3-13-95
FALCONIERI
HUERTA
SEALE

NOTE: SEE LTB 327

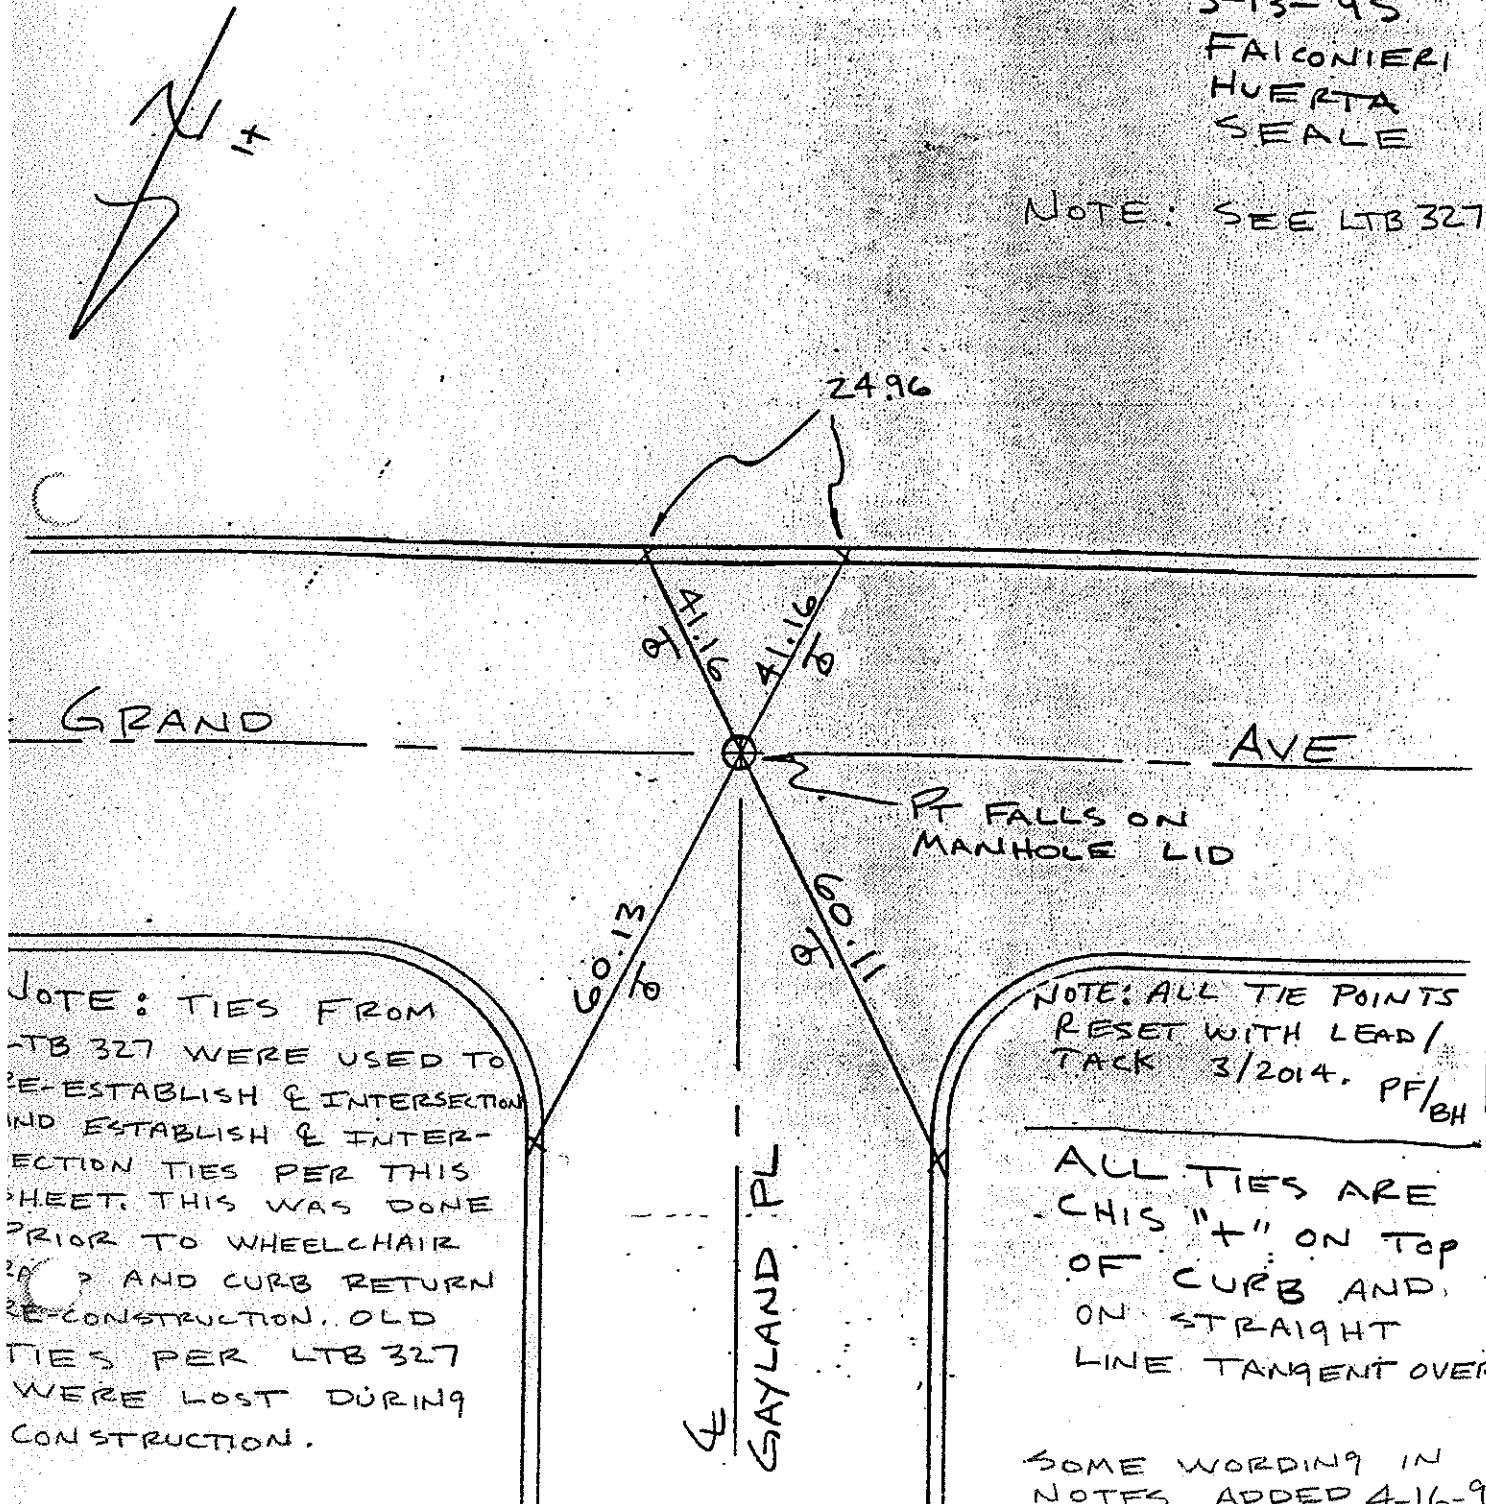

NOTE: TIES FROM LTB 327 WERE USED TO RE-ESTABLISH ± INTERSECTION AND ESTABLISH ± INTERSECTION TIES PER THIS SHEET. THIS WAS DONE PRIOR TO WHEELCHAIR RAMP AND CURB RETURN RE-CONSTRUCTION. OLD TIES PER LTB 327 WERE LOST DURING CONSTRUCTION.

NOTE: ALL TIE POINTS RESET WITH LEAD/TACK 3/2014. PF/BH

ALL TIES ARE CHIS "±" ON TOP OF CURB AND ON STRAIGHT LINE TANGENT OVER

SOME WORDING IN NOTES ADDED 4-16-96