

# ESCONDIDO TRACT NO. 879, MAP NO. 15368


1408



SCALE: 1"=40'

## LEGEND

- △ INDICATES SET STREET SURVEY MONUMENT PER STD. DWG. NO. M-10 STAMPED "RCE 32031"
- INDICATES SET LEAD AND TACK ON CONCRETE CURB
- INDICATES SET LEAD AND TACK ON CONCRETE GUTTER

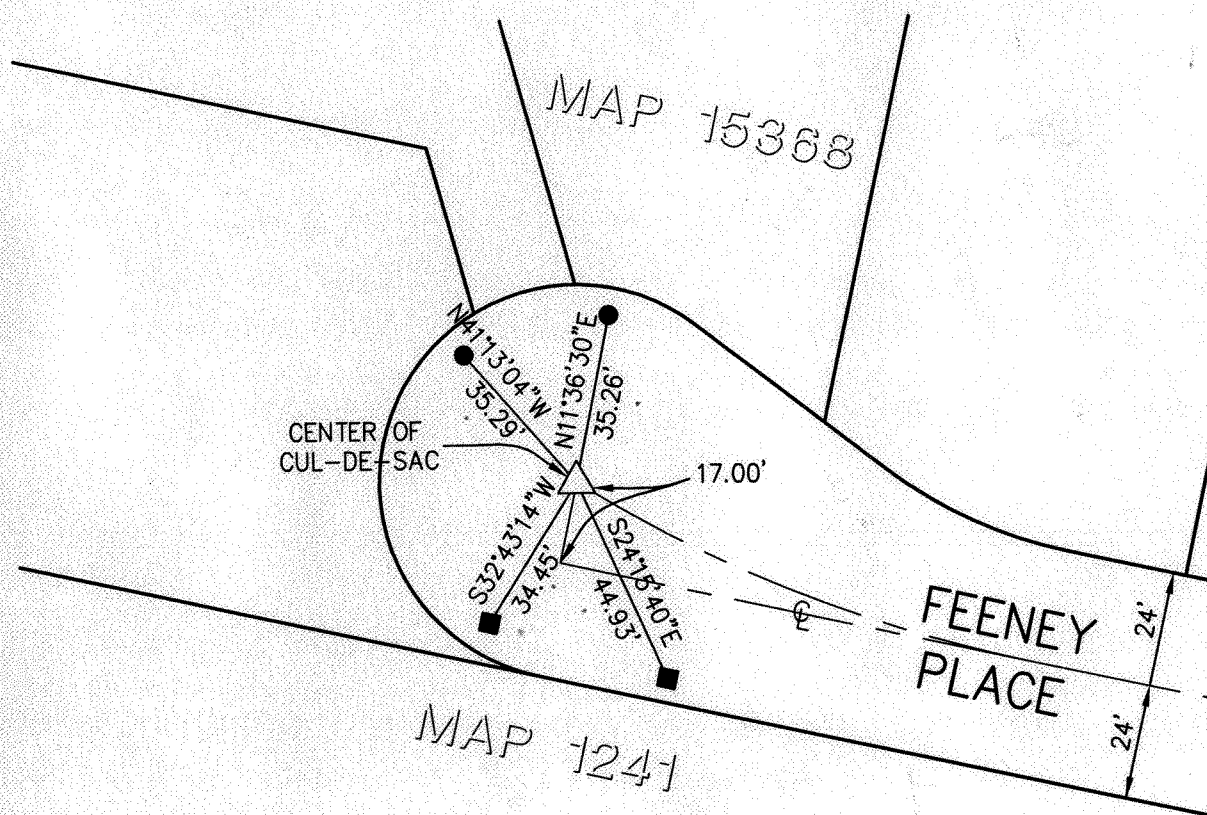

**JP ENGINEERING, INC.**  
CIVIL ENGINEERING ■ LAND PLANNING ■ SURVEYING  
4849 RONSON COURT, SUITE 105  
SAN DIEGO, CA 92111  
(858) 569-7377 FAX (858) 569-0830

JOB: 886-09  
SHEET NO. 3 OF 3  
DATE: 06/15/10