

# GRAND & FOXDALE

327-C

3-14-95


SEALE  
FALCONIER  
HUERTA

NOTE: ALSO SEE LTB 327 (REVISED 3-14-95)



NOTE: ALL TIES ARE  
CHIS + T/C AND  
ON STRAIGHT LINE  
TANGENT OVER.

RESET ALL FOUND TIES  
WITH LEAD/TACK 3/2014  
PF/BH

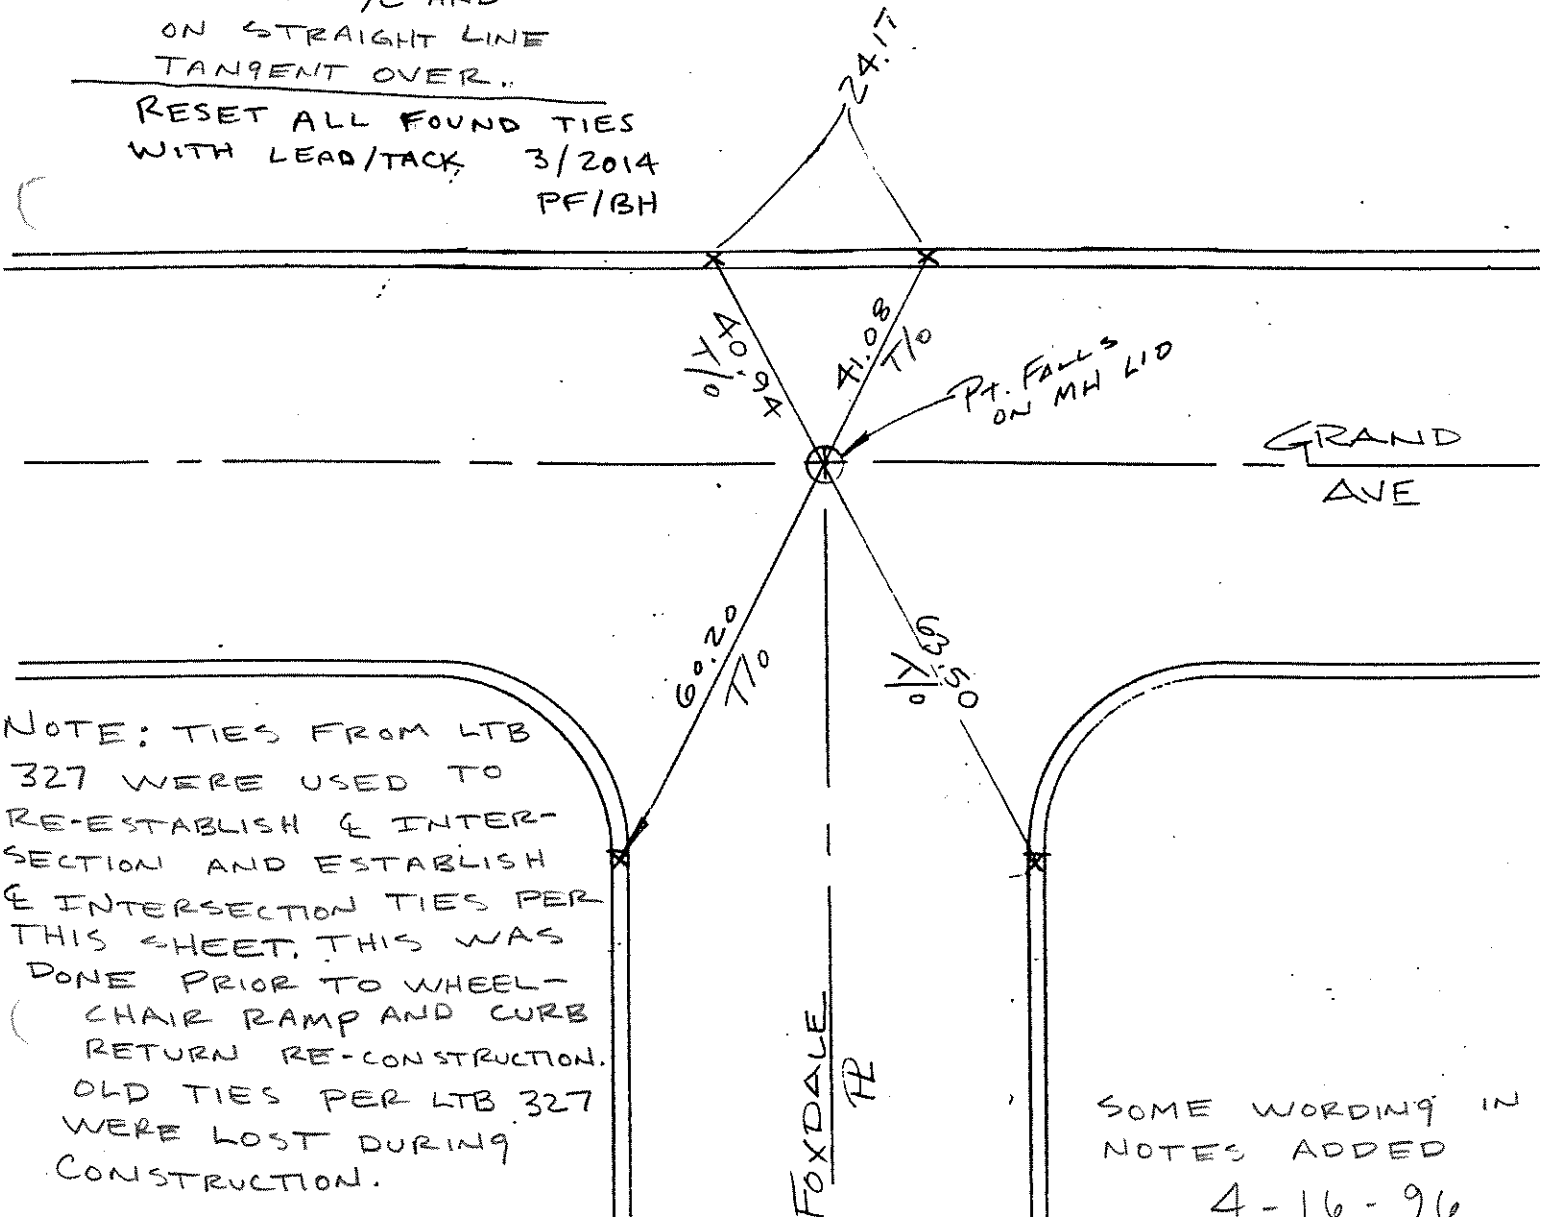

NOTE: TIES FROM LTB  
327 WERE USED TO  
RE-ESTABLISH & INTER-  
SECTION AND ESTABLISH  
& INTERSECTION TIES PER  
THIS SHEET. THIS WAS  
DONE PRIOR TO WHEEL-  
CHAIR RAMP AND CURB  
RETURN RE-CONSTRUCTION.  
OLD TIES PER LTB 327  
WERE LOST DURING  
CONSTRUCTION.

SOME WORDING IN  
NOTES ADDED

4-16-96