


SMT. FOR RD, UTILITY, AND INCIDENTAL
USES RECORDED SEPT. 12, 1967 AS
NO. 139022 OF OFFICIAL RECORDS.

OF 120' EASEMENT TO SAN DIEGO
GAS & ELECTRIC CO. RECORDED
JUNE 28, 1977. AS FILE NO. 77-256809
OF OFFICIAL RECORDS.

ESMT. FOR RD. 4 INCIDENTAL PURPOSES
RECORDED APR. 7, 1966 AS FILE NO.
58305 OF OFFICIAL RECORDS.

271.48'
N 88° 30'00"E 25.00'
N 88° 30'00"E
EXISTING EASEMENT TO RINCON DEL
DIABLO WATER DISTRICT RECORDED
MAY 2, 1977 AS FILE NO. 77-164043
OF OFFICIAL RECORDS.

F.O.S. NO. 3862

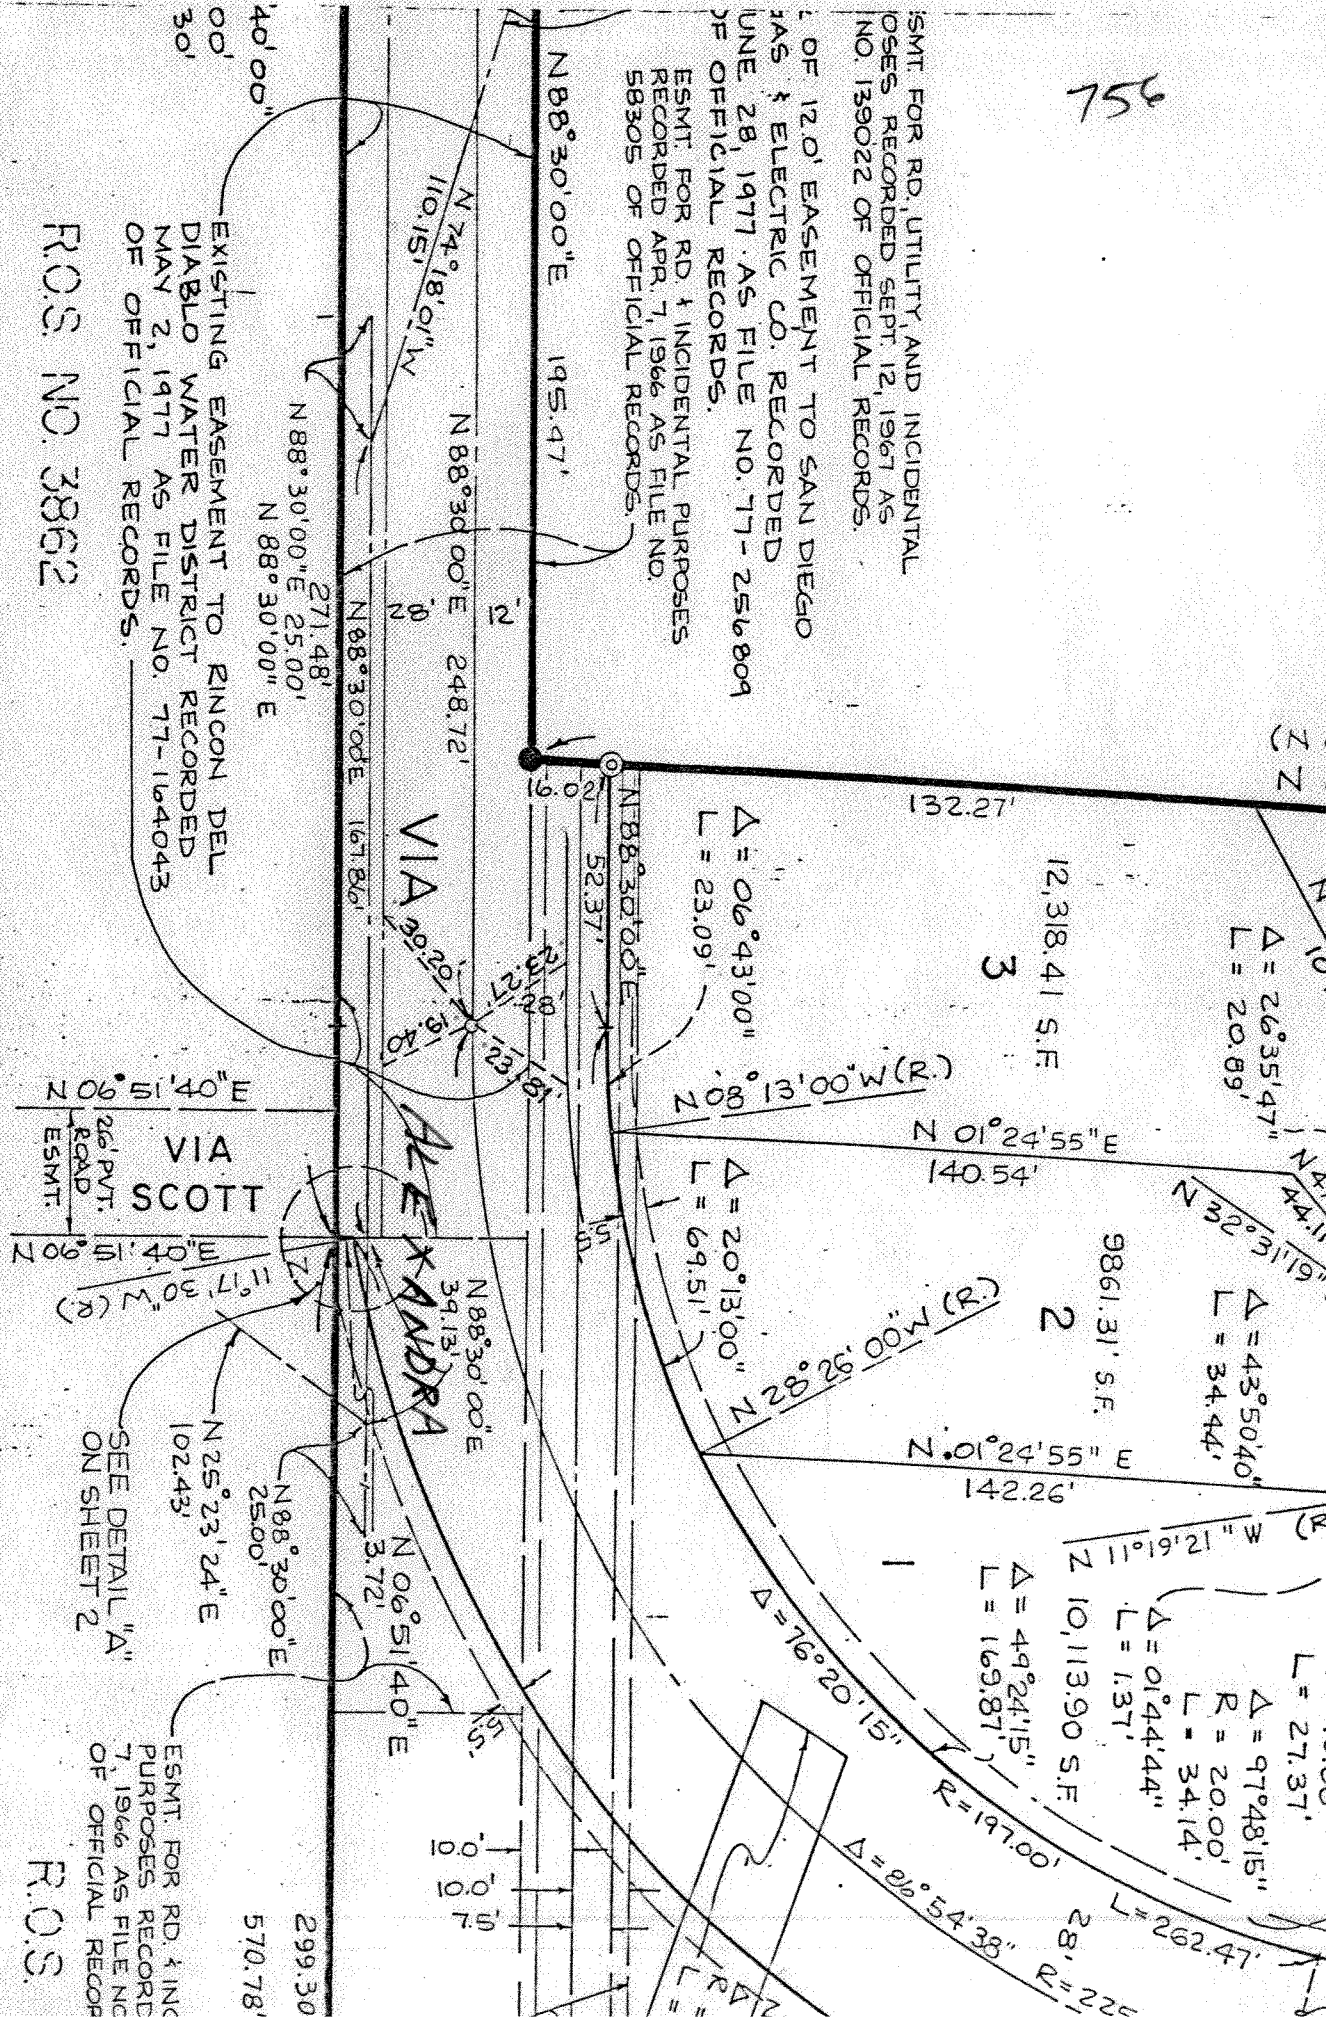

五〇五

ESMT. FOR RD. & INC
PURPOSES RECORD
7, 1966 AS FILE NC
OF OFFICIAL RECOR