


1357

SCALE: 1"=30'

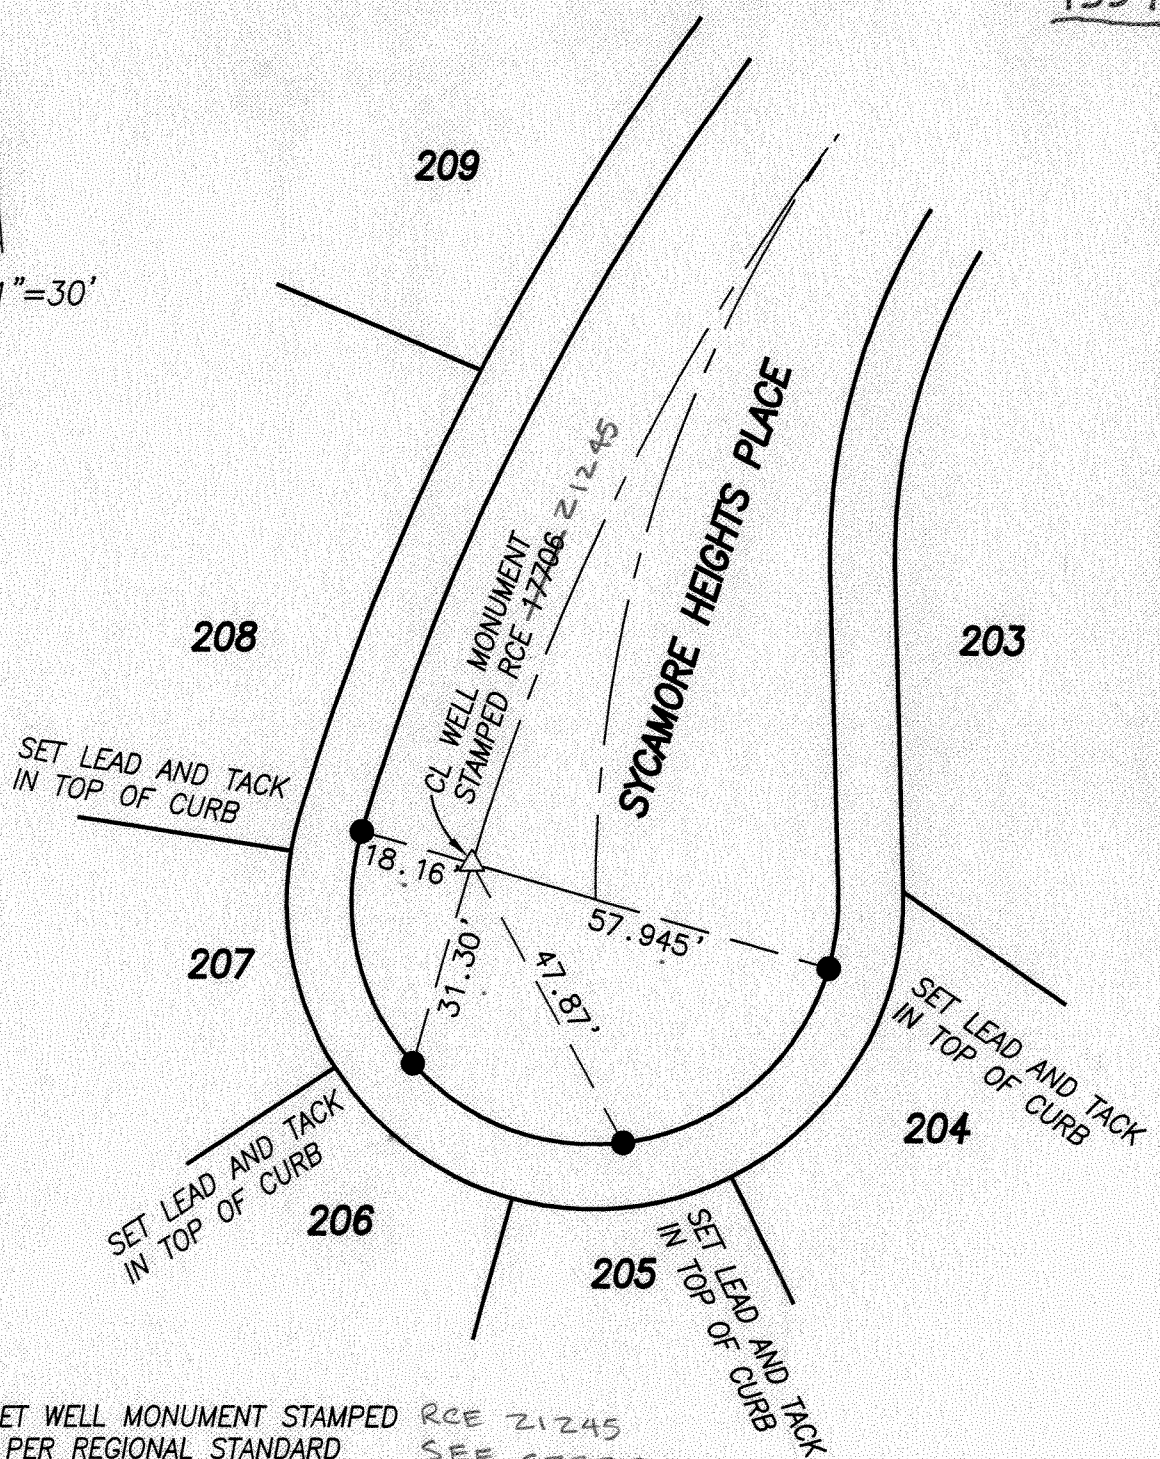

**LEGEND**

- △ INDICATES SET WELL MONUMENT STAMPED RCE 17706 PER REGIONAL STANDARD DRAWING NO. M-10.
  - INDICATES TO BE SET LEAD AND TACK IN TOP OF CURB
- RCE 21245  
SEE CERTIFICATE  
OF CORRECTION  
#

Revised: -	Date -	CITY OF ESCONDIDO  CENTERLINE TIES ESCONDIDO TRACT NO. 795, UNIT NO. 6, MAP NO. 13902 SYCAMORE HEIGHTS PLACE	
Drawn By: LUNDSTROM & ASSOCIATES	-		
Checked By: -	-		SCALE: 1" = 30'
Approved By: -	-		SHEET: 1 OF 1